




SEE BELOW

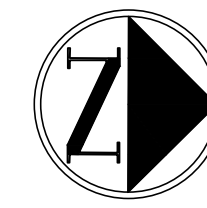

DRAFT

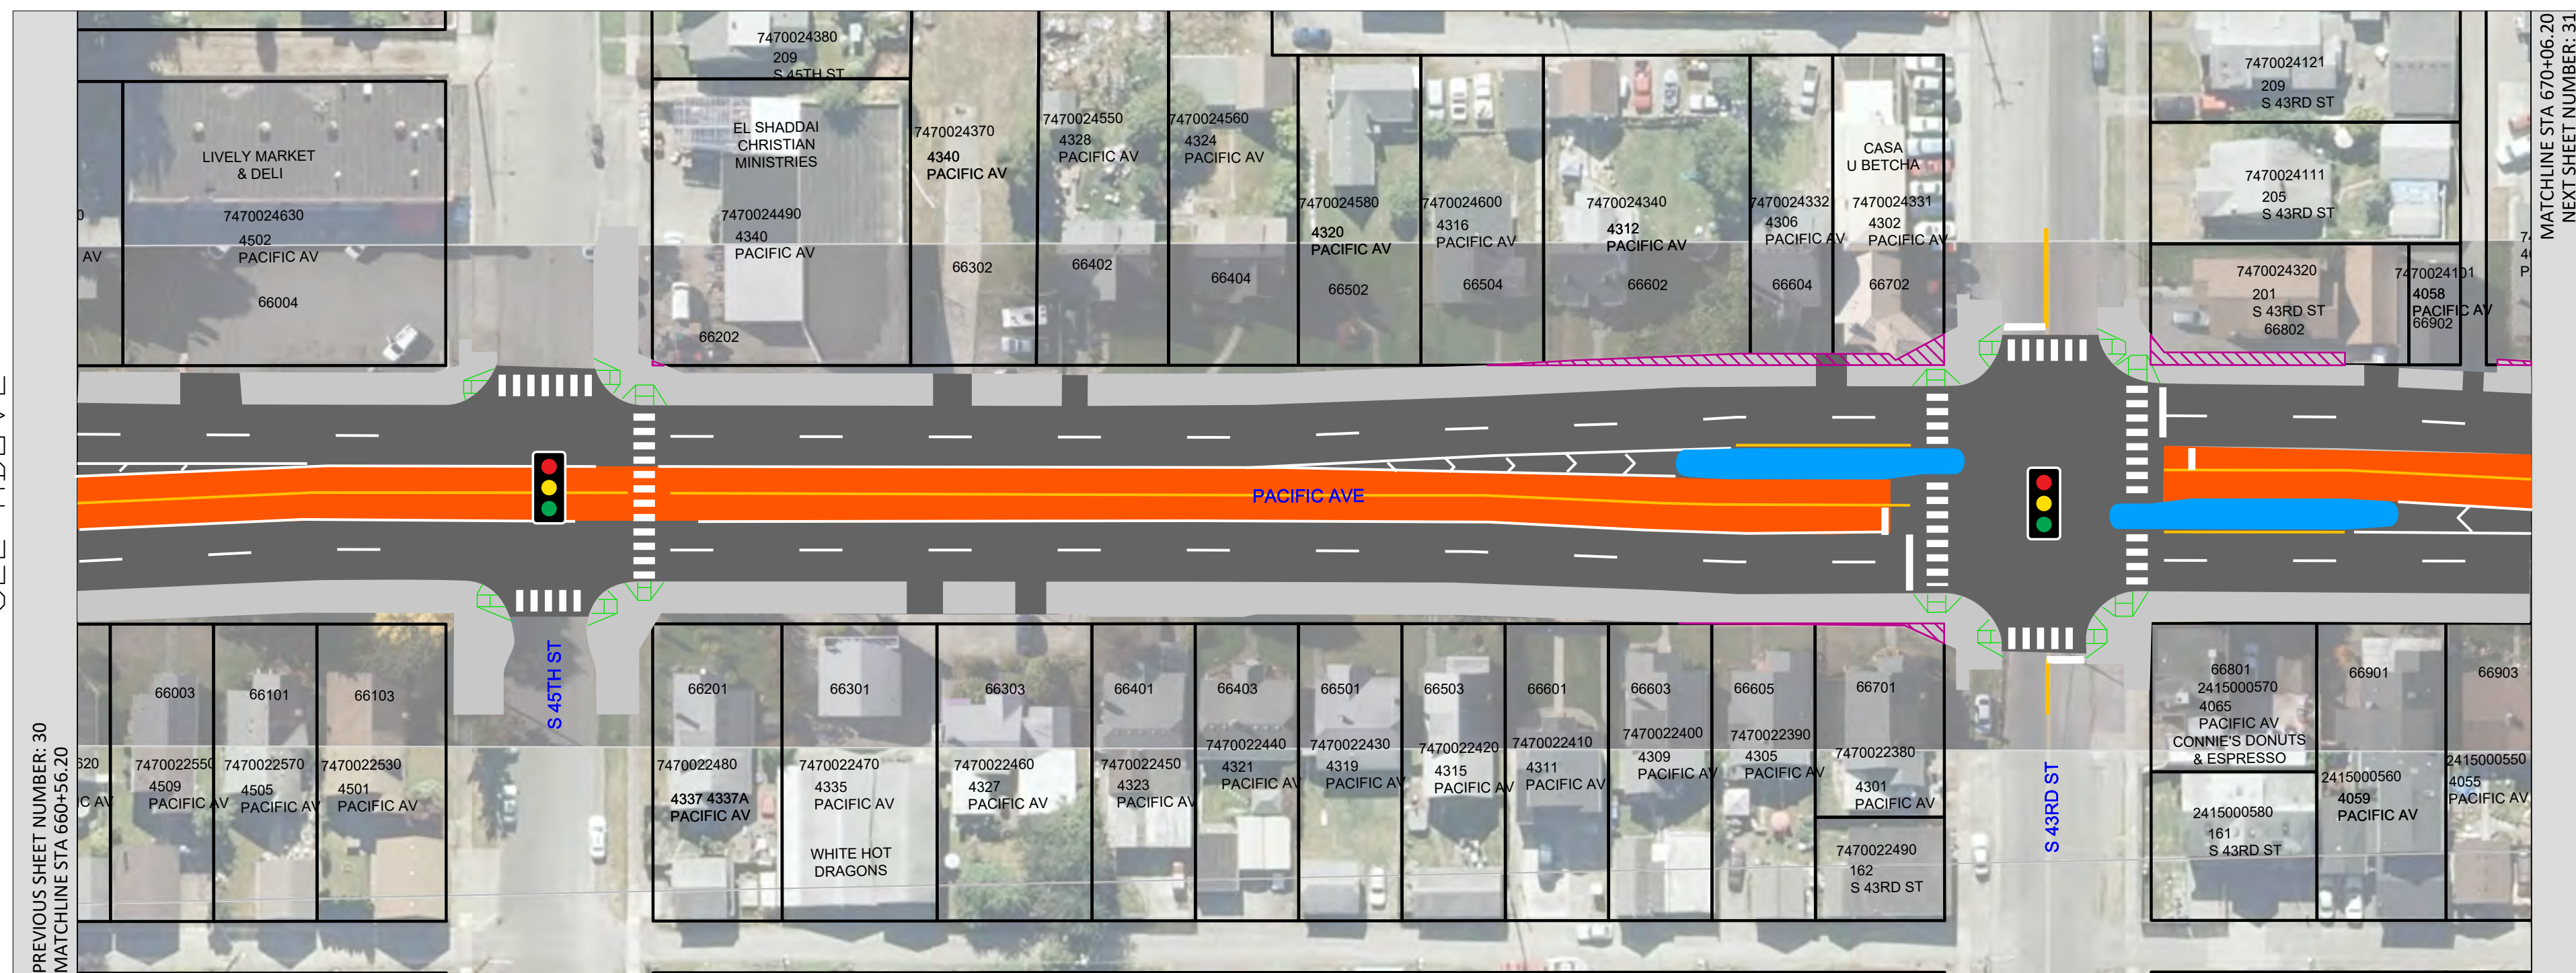

SEE ABOVE

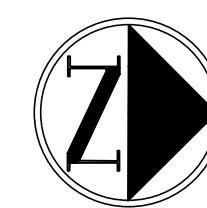

LEGEND

- Property Acquisition
- BRT Station
- Sidewalk
- Bus Only Lane
- Bike Lane
- Sidewalk Ramp
- New/Modified Traffic Signal
- New Pedestrian Hybrid Beacon

NO	REVISION	DATE	APPD


FINAL CONSTRUCTION CHECKED	DATE 12/1/2020	SCALE 1" = 50"
BY	DESIGNED	CHECKED
DATE	DRAWN	PROJECT NAME
FIELD BOOKS	DRAWING NAME	
ENGINEERING DIVISION MANAGER		

PIERCE TRANSIT

PACIFIC AVENUE / SR 7 BUS RAPID TRANSIT


December 2020 Open House

ROW Plan Sheet (30)	
SHEET NO.	
SHEET 30	OF 40

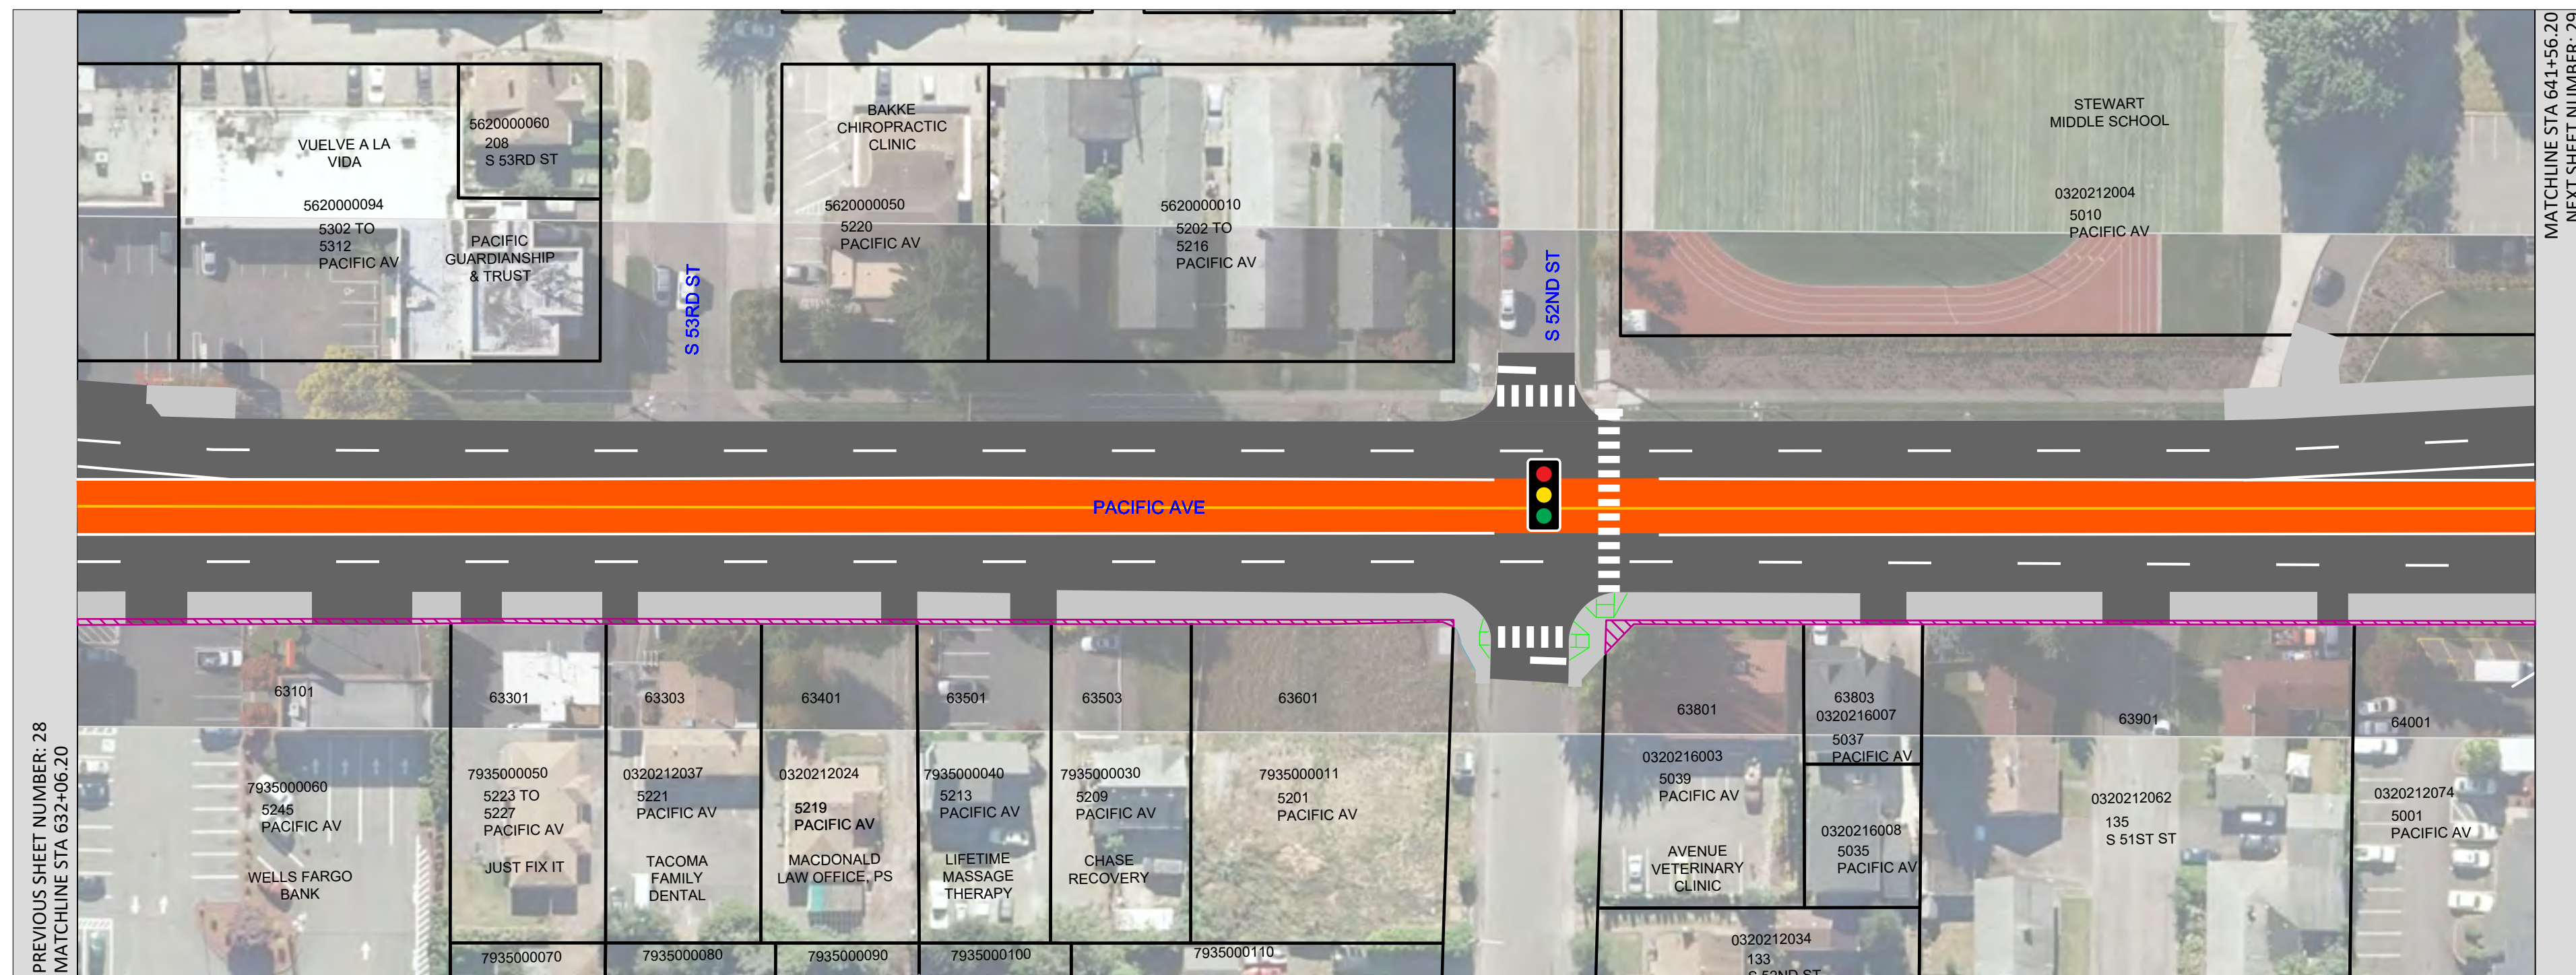

MATCHLINE STA 641+56.20
NEXT SHEET NUMBER: 29

DRAFT

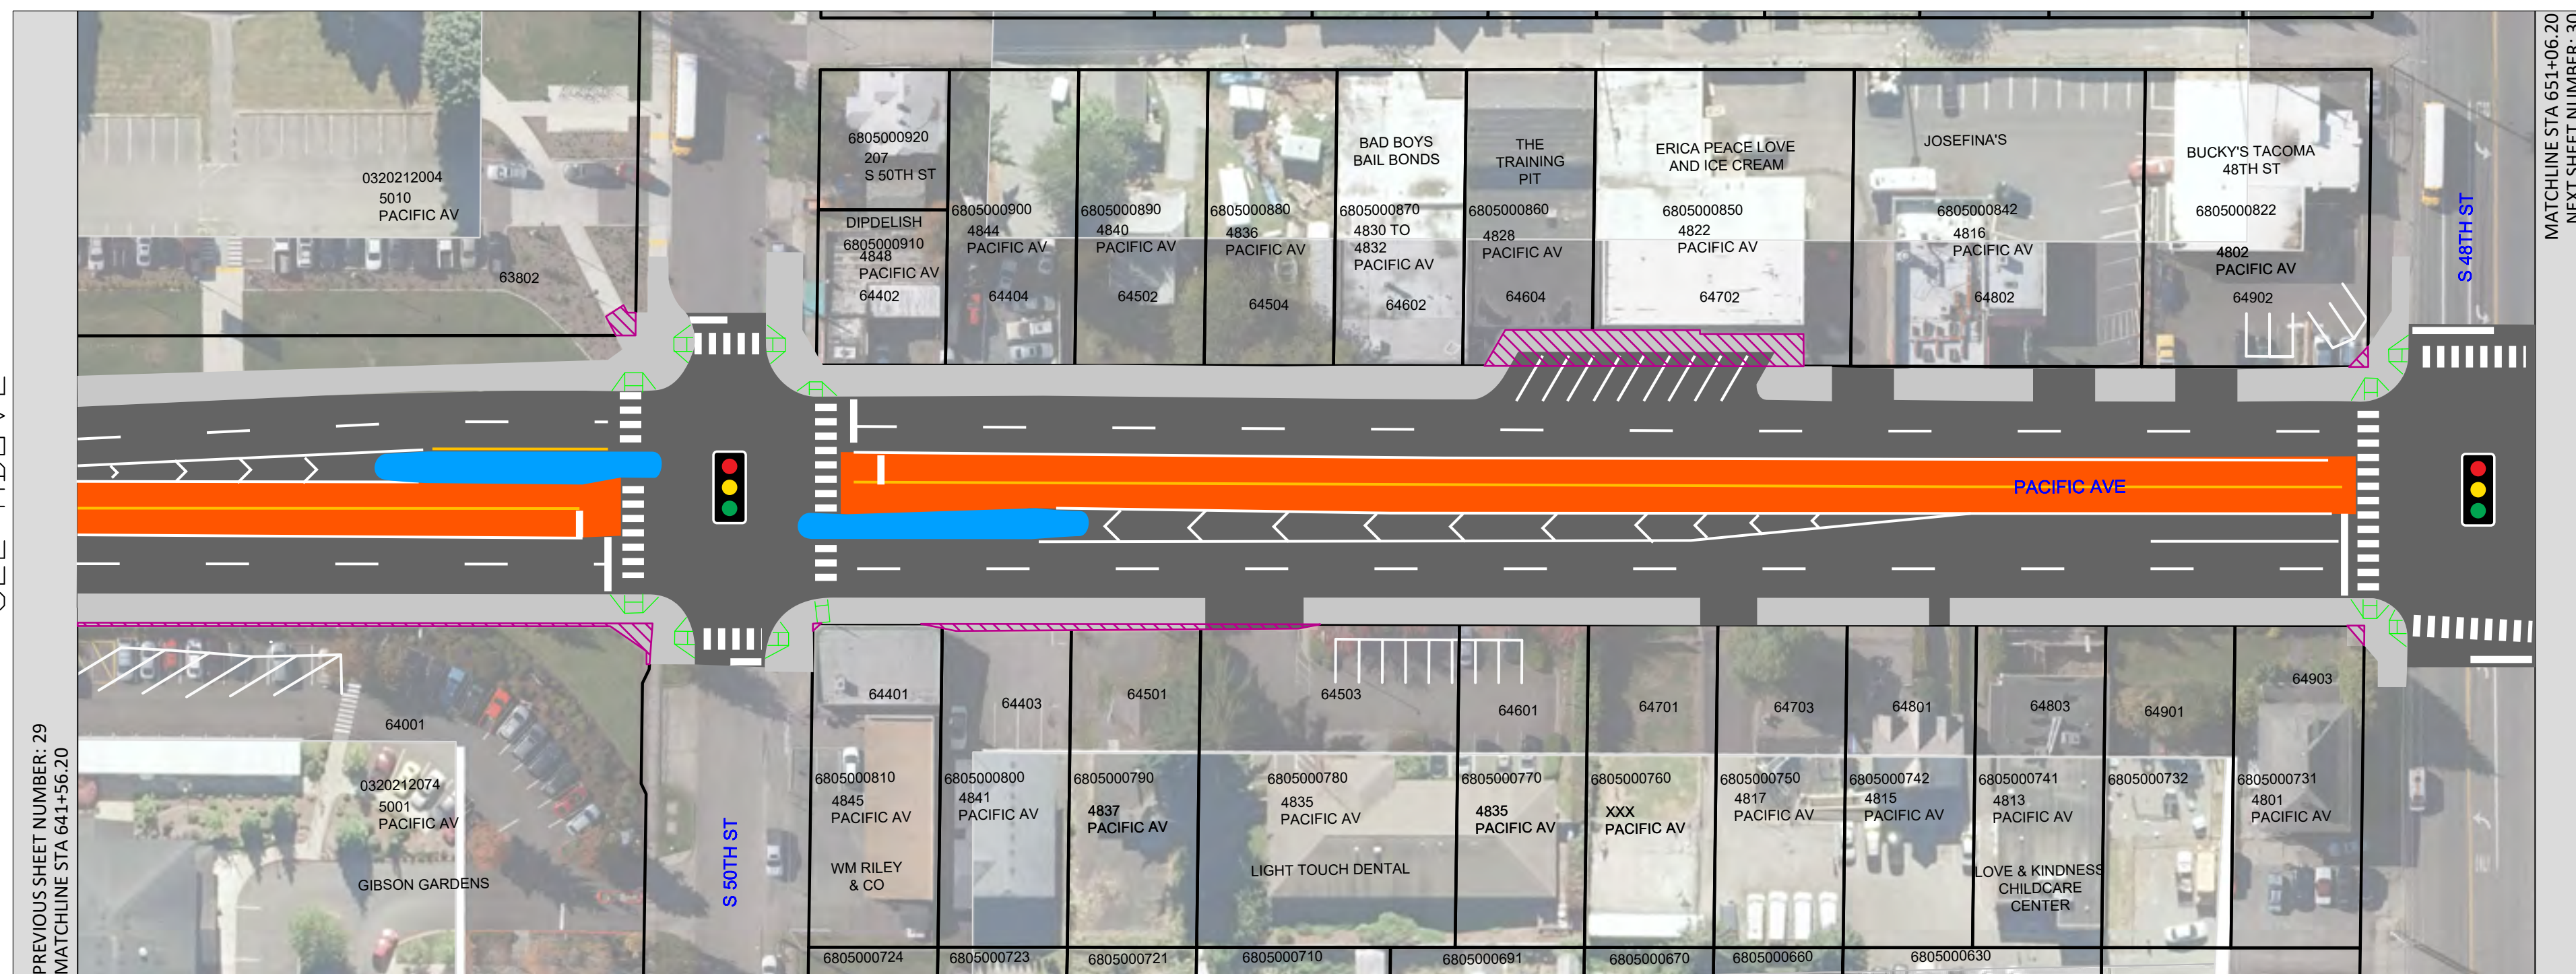

MATCHLINE STA 651+06.20
NEXT SHEET NUMBER: 30

- LEGEND**
- Property Acquisition
 - BRT Station
 - Sidewalk
 - Bus Only Lane
 - Bike Lane
 - Sidewalk Ramp
 - New/Modified Traffic Signal
 - New Pedestrian Hybrid Beacon

999 3RD AVENUE, SUITE 3300
SEATTLE, WASHINGTON 98104-4020
PH: 206-382-6200


NO	REVISION	DATE	APPD	BY	DATE	FIELD BOOKS

PIERCE TRANSIT


PACIFIC AVENUE / SR 7 BUS RAPID TRANSIT

December 2020 Open House


ROW Plan Sheet (29)
SHEET NO.
SHEET 29 OF 40

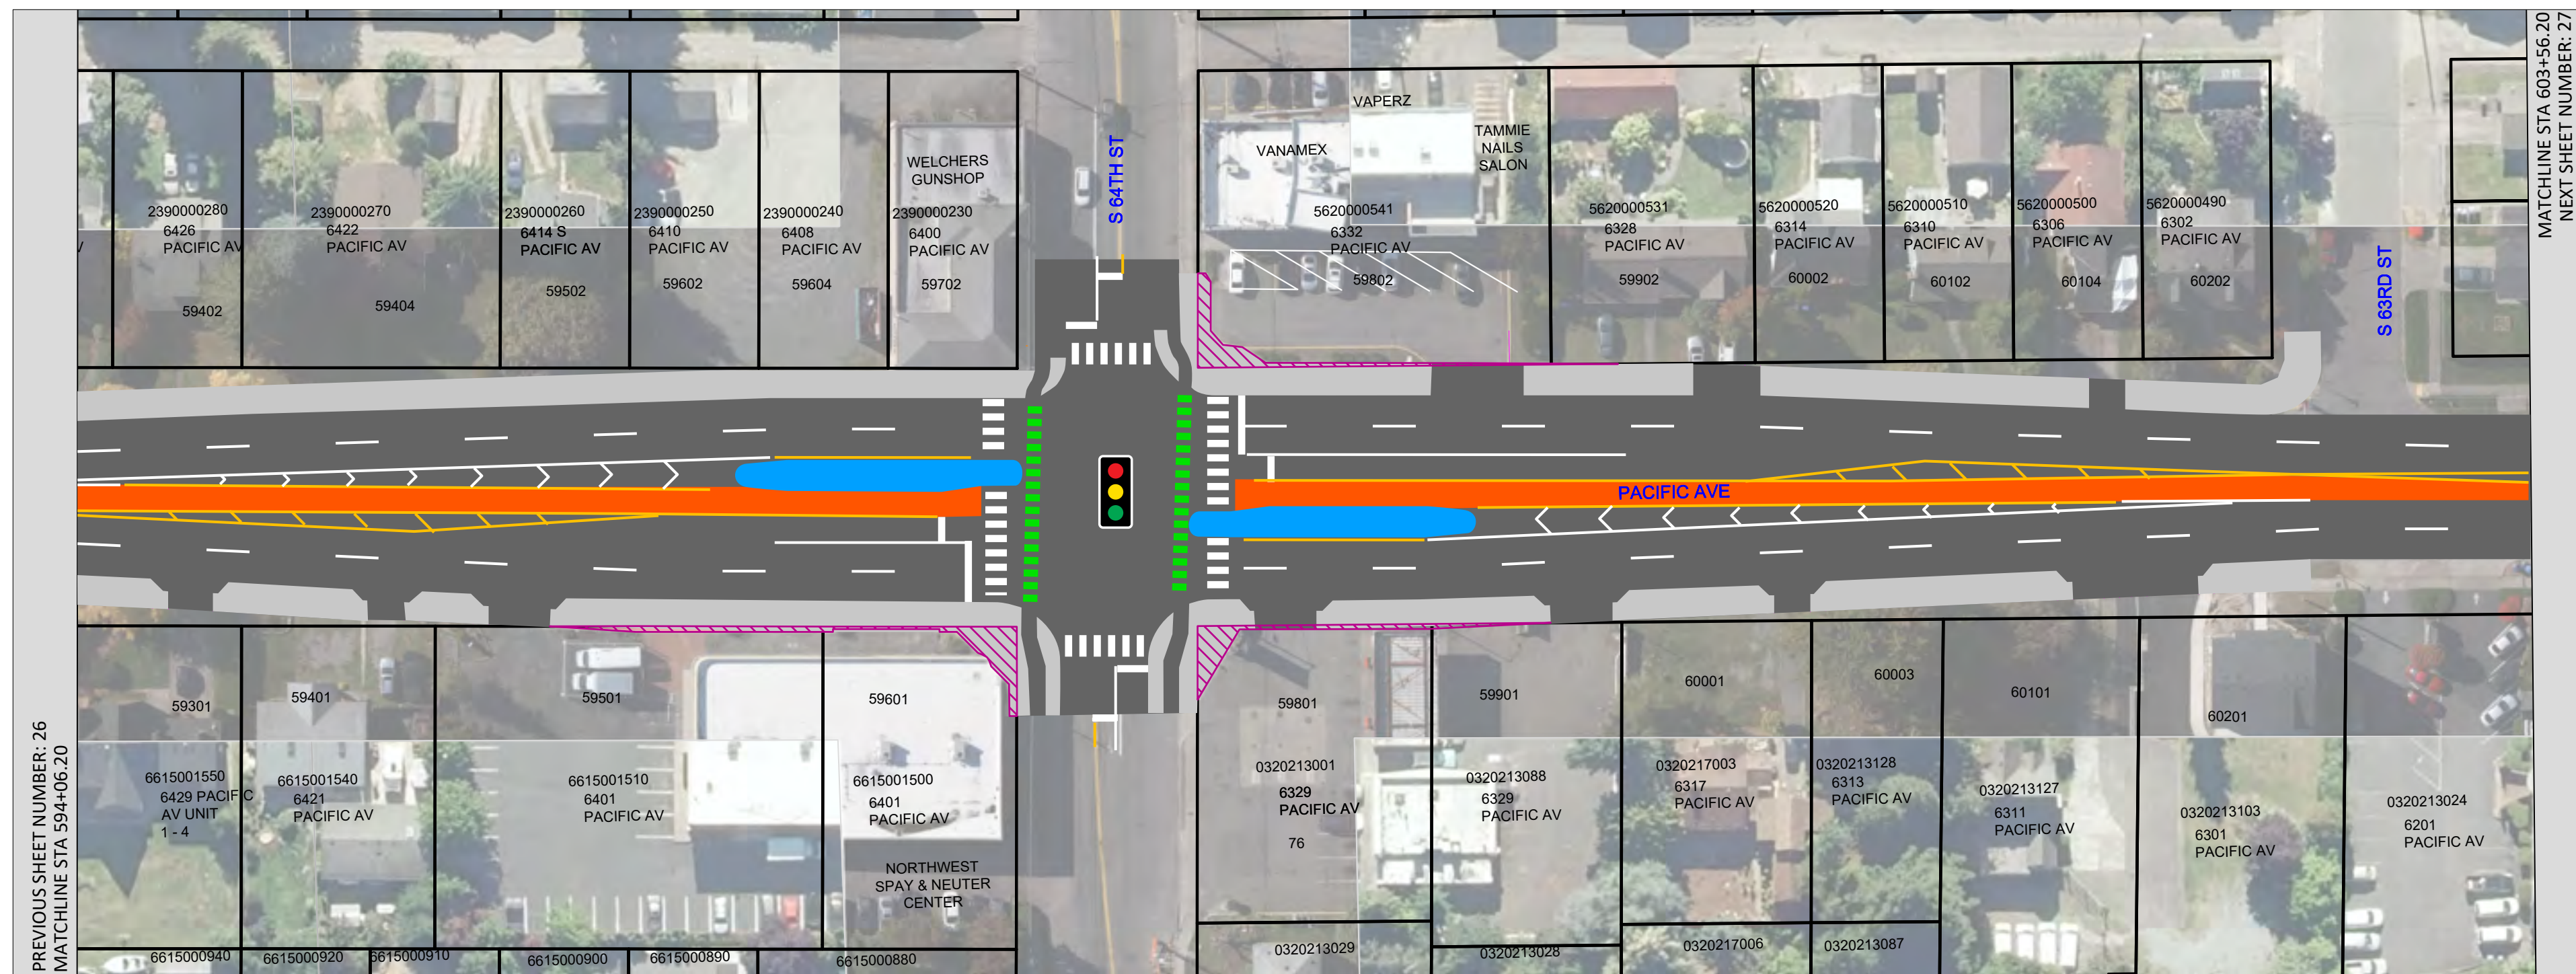


SEE BELOW

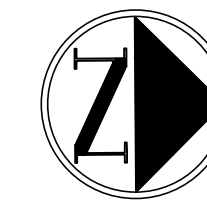


 


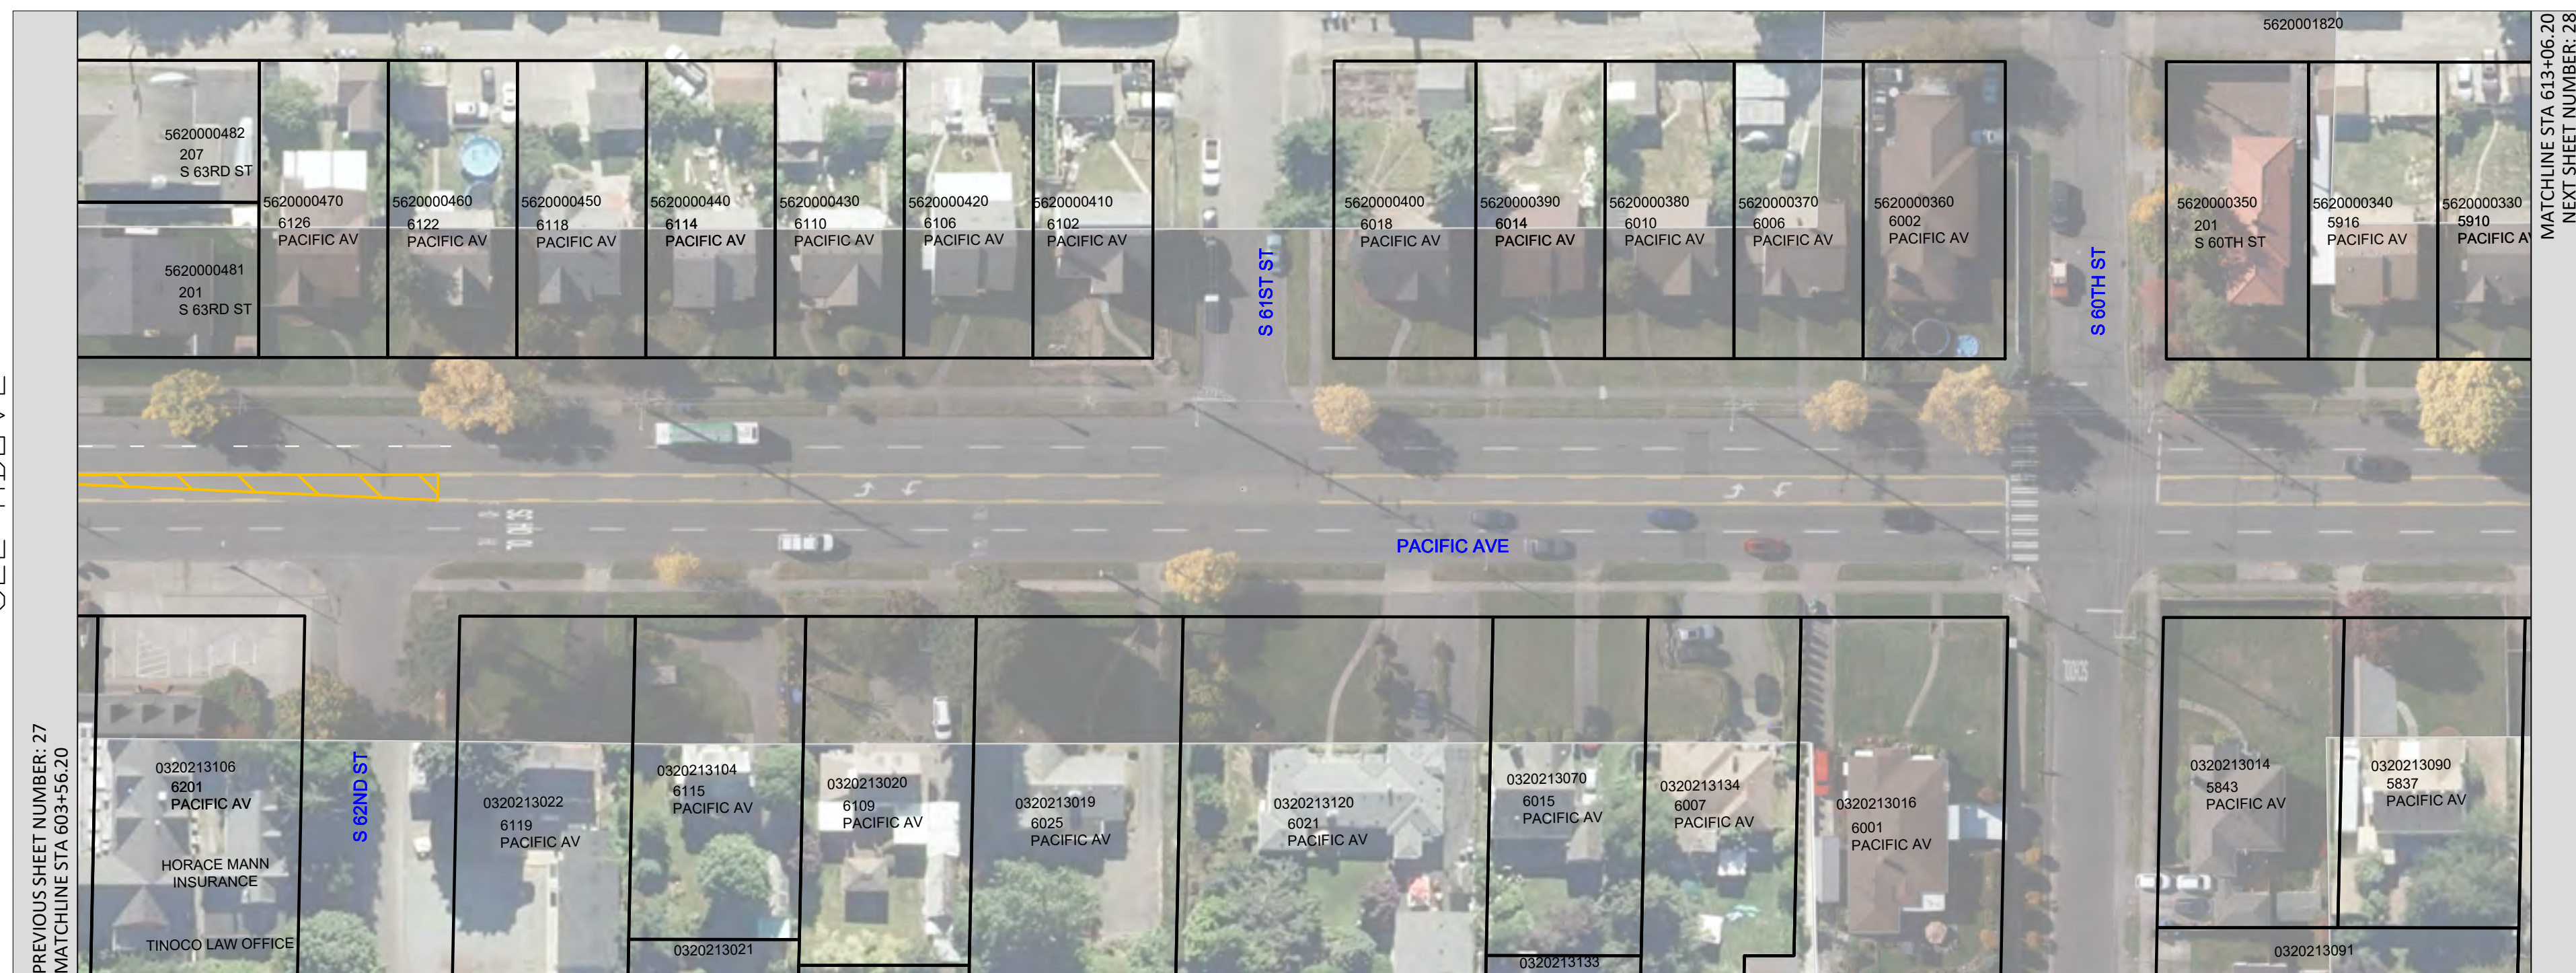

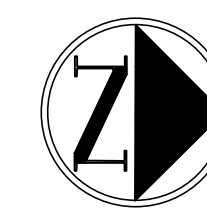

DRAFT








SEE ABOVE




LEGEND

-  Property Acquisition
-  BRT Station
-  Sidewalk
-  Bus Only Lane
-  Bike Lane
-  Sidewalk Ramp
-  New/Modified Traffic Signal
-  New Pedestrian Hybrid Beacon


 	 		NO	REVISION	DATE	APPD	FINAL CONSTRUCTION CHECKED BY DATE FIELD BOOKS	DATE 12/1/2020 DESIGNED DRAWN DRAWING NAME	SCALE 1" = 50" CHECKED PROJECT NAME	PIERCE TRANSIT PACIFIC AVENUE / SR 7 BUS RAPID TRANSIT December 2020 Open House	ROW Plan Sheet (27) SHEET NO. SHEET 27 OF 40
								ENGINEERING DIVISION MANAGER			

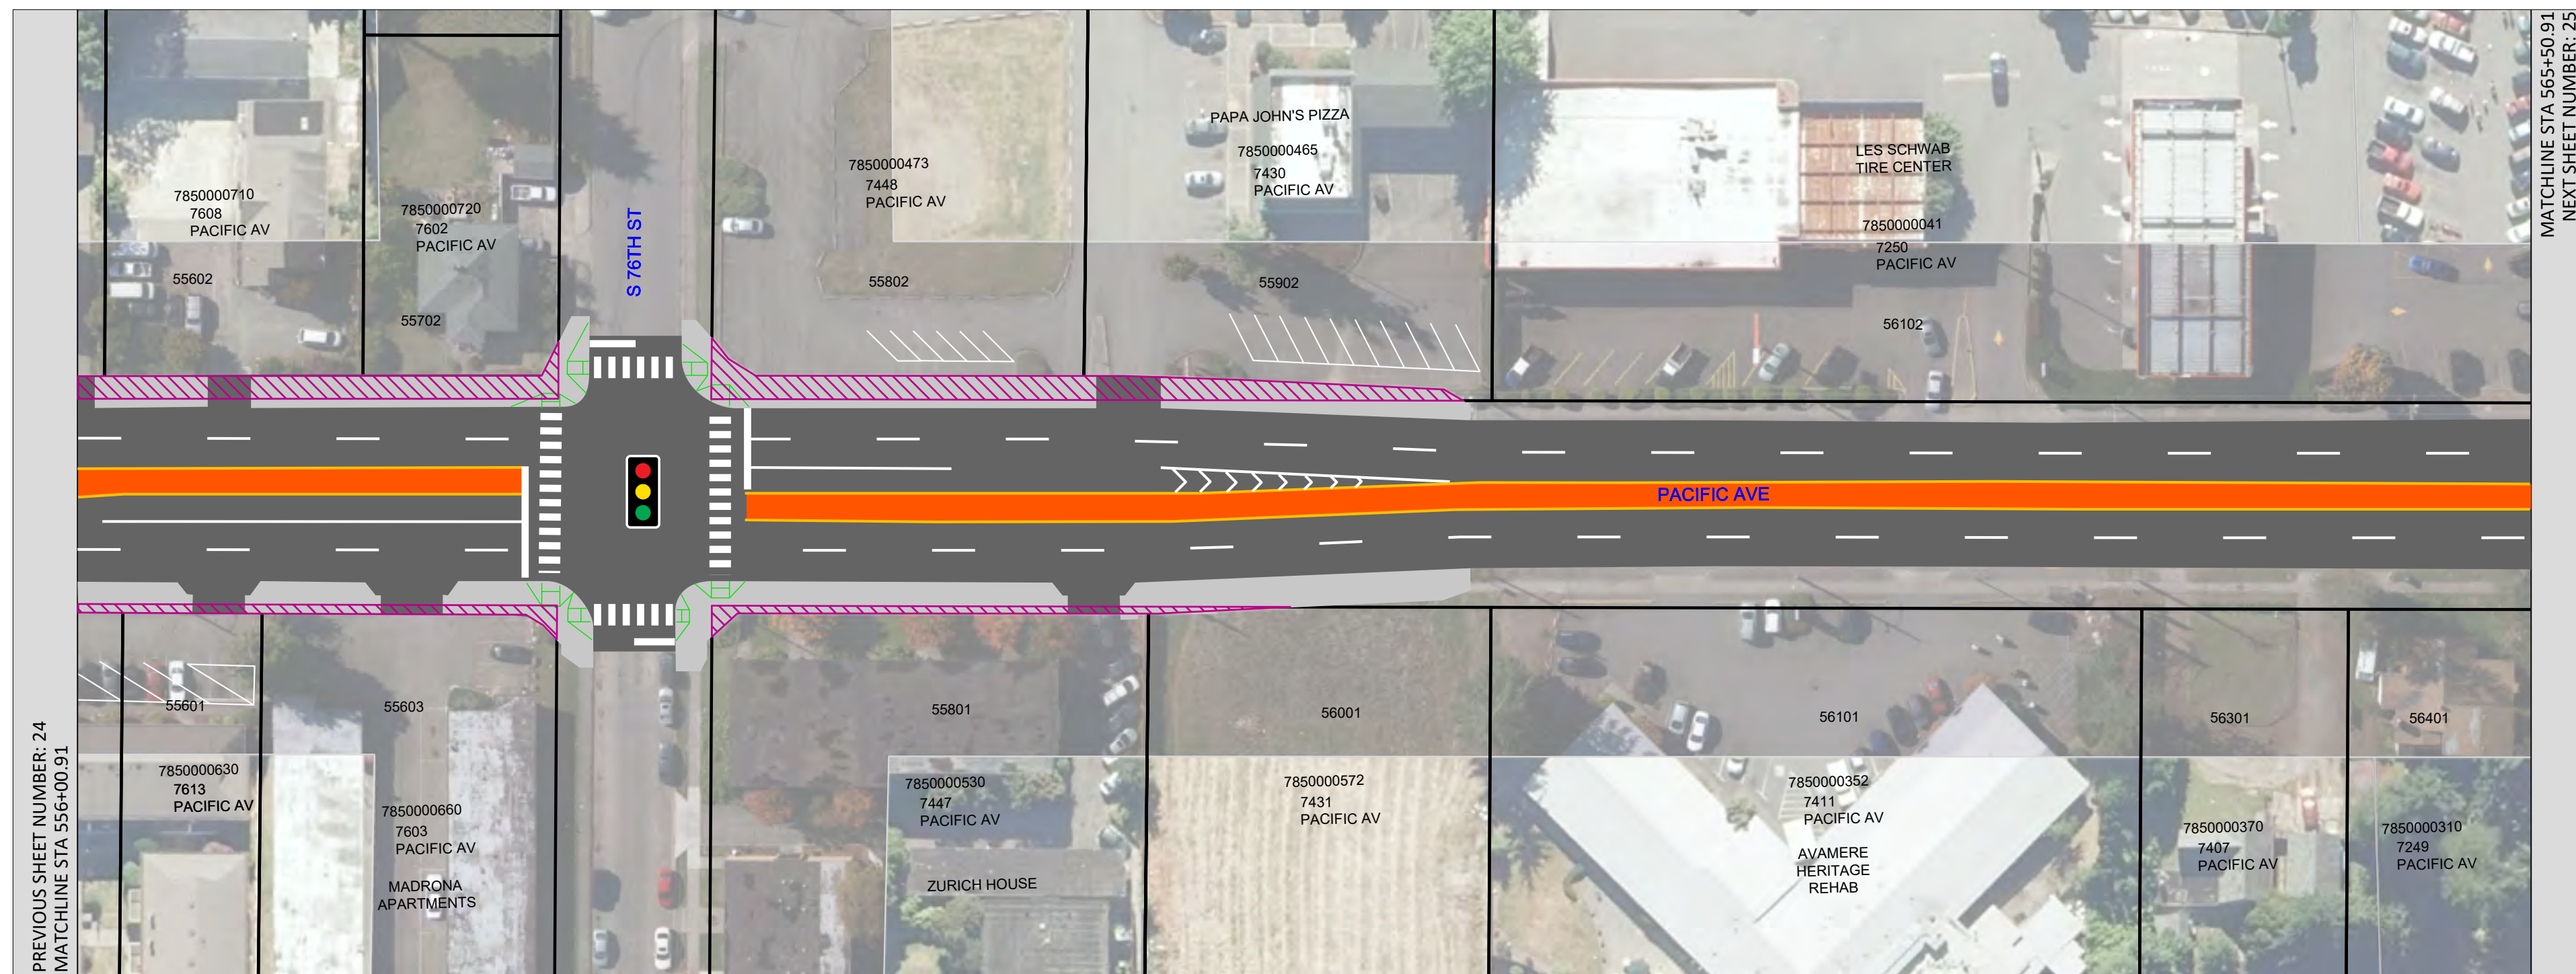


SEE BELOW

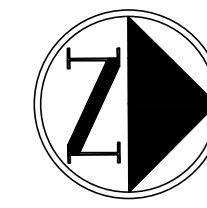

DRAFT

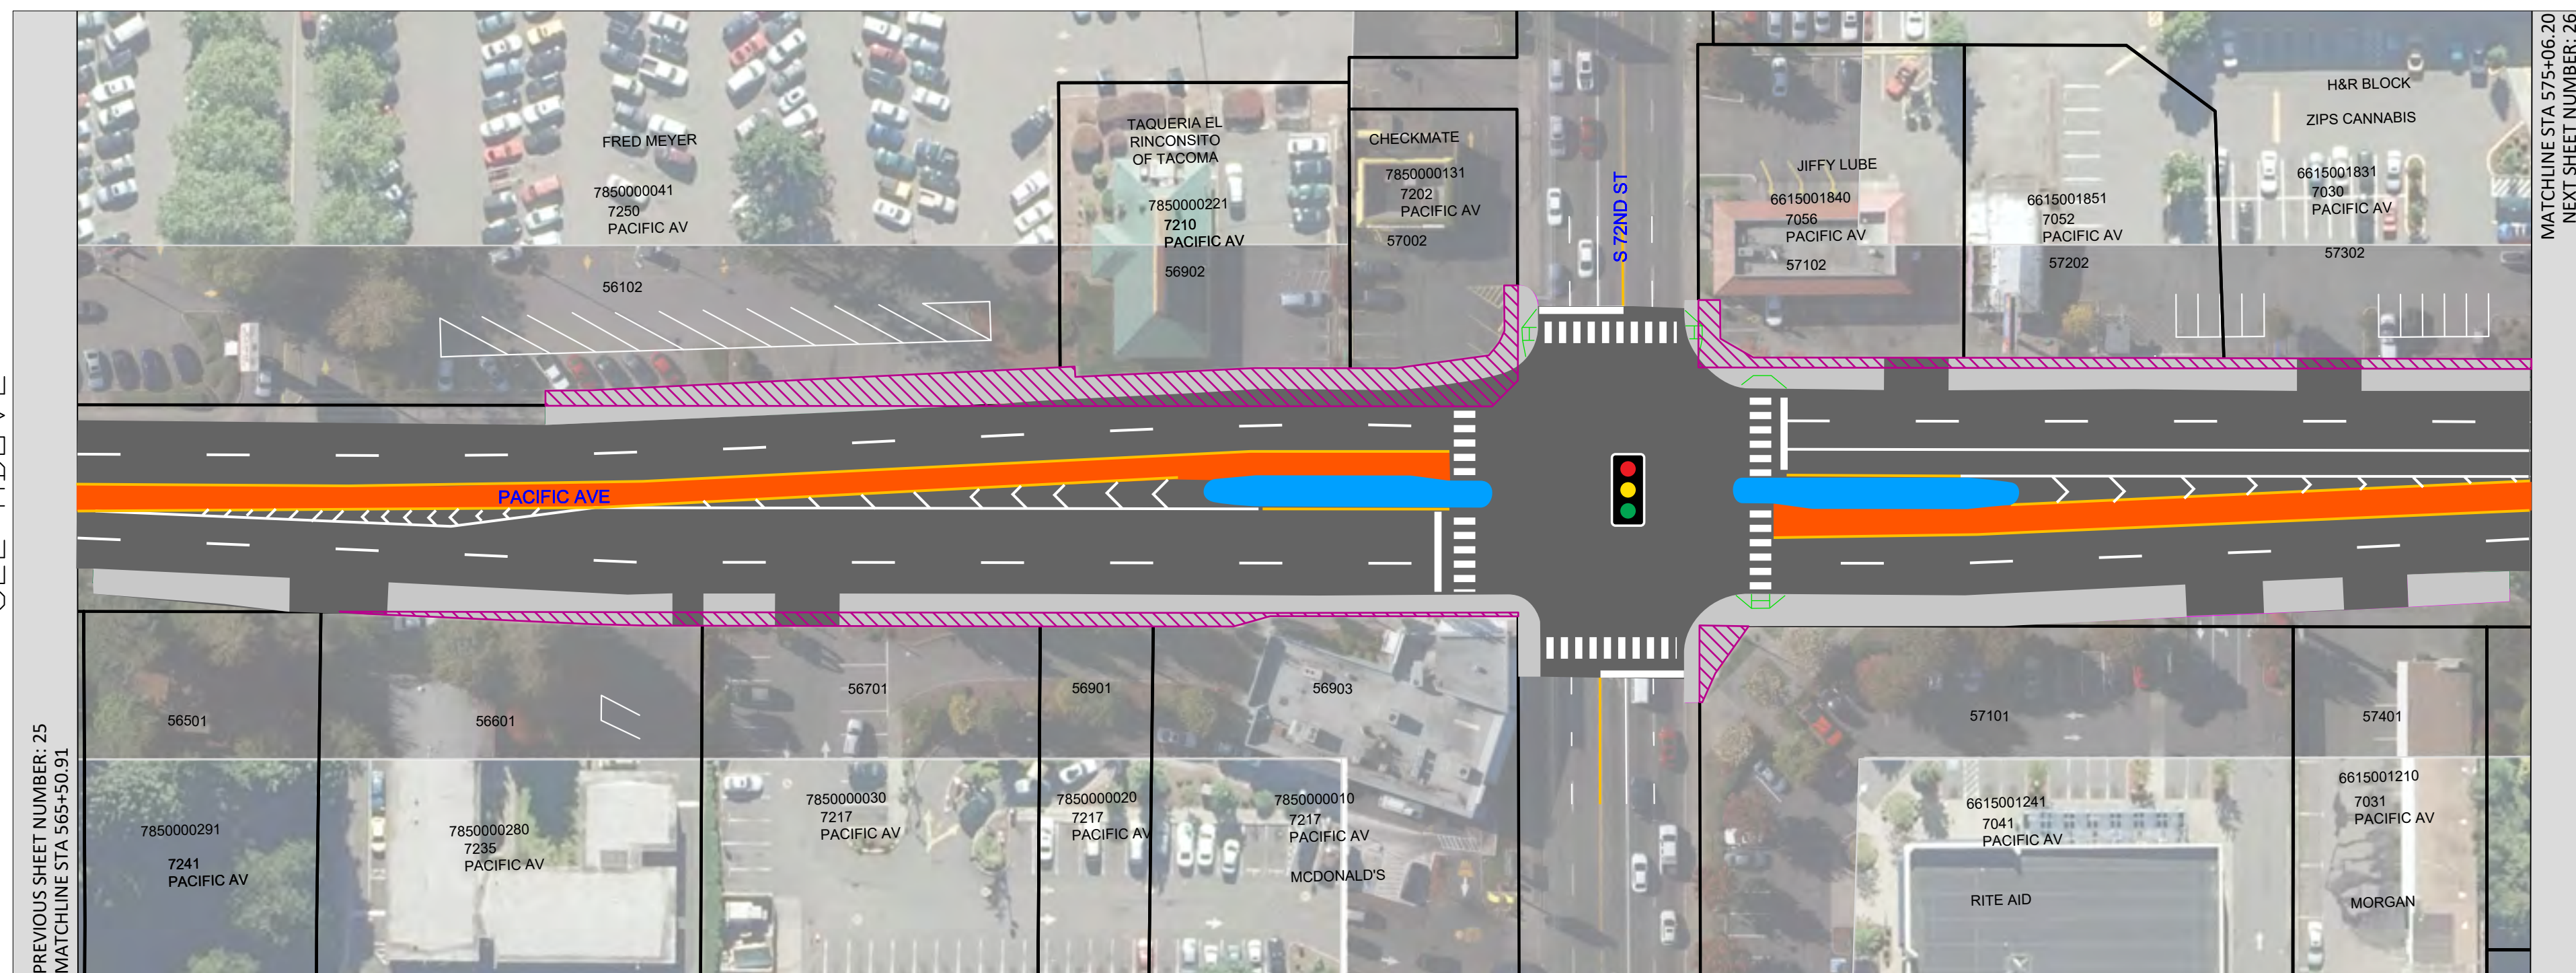

SEE ABOVE

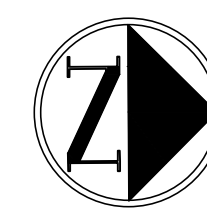

LEGEND

- Property Acquisition
- BRT Station
- Sidewalk
- Bus Only Lane
- Bike Lane
- Sidewalk Ramp
- New/Modified Traffic Signal
- New Pedestrian Hybrid Beacon

NO	REVISION	DATE	APPD

FINAL CONSTRUCTION CHECKED	DATE 12/1/2020	SCALE 1" = 50"
BY	DESIGNED	CHECKED
DATE	DRAWN	PROJECT NAME
FIELD BOOKS	DRAWING NAME	
ENGINEERING DIVISION MANAGER		

PIERCE TRANSIT


PACIFIC AVENUE / SR 7 BUS RAPID TRANSIT

December 2020 Open House


ROW Plan Sheet (25)	
SHEET NO.	
SHEET	25 OF 40





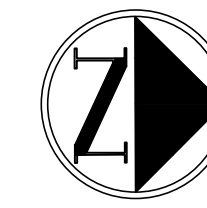



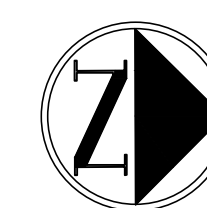

SEE BELOW





DRAFT




LEGEND


-  Property Acquisition
-  BRT Station
-  Sidewalk
-  Bus Only Lane
-  Bike Lane
-  Sidewalk Ramp
-  New/Modified Traffic Signal
-  New Pedestrian Hybrid Beacon

SEE ABOVE


 					FINAL CONSTRUCTION CHECKED	DATE 12/1/2020	SCALE 1" = 50"	PIERCE TRANSIT PACIFIC AVENUE / SR 7 BUS RAPID TRANSIT December 2020 Open House	ROW Plan Sheet (22)
					BY	DESIGNED	CHECKED		SHEET NO.
				DATE	DRAWN	PROJECT NAME		SHEET 22 OF 40	
				FIELD BOOKS	DRAWING NAME		ENGINEERING DIVISION MANAGER		
NO	REVISION	DATE	APPD						

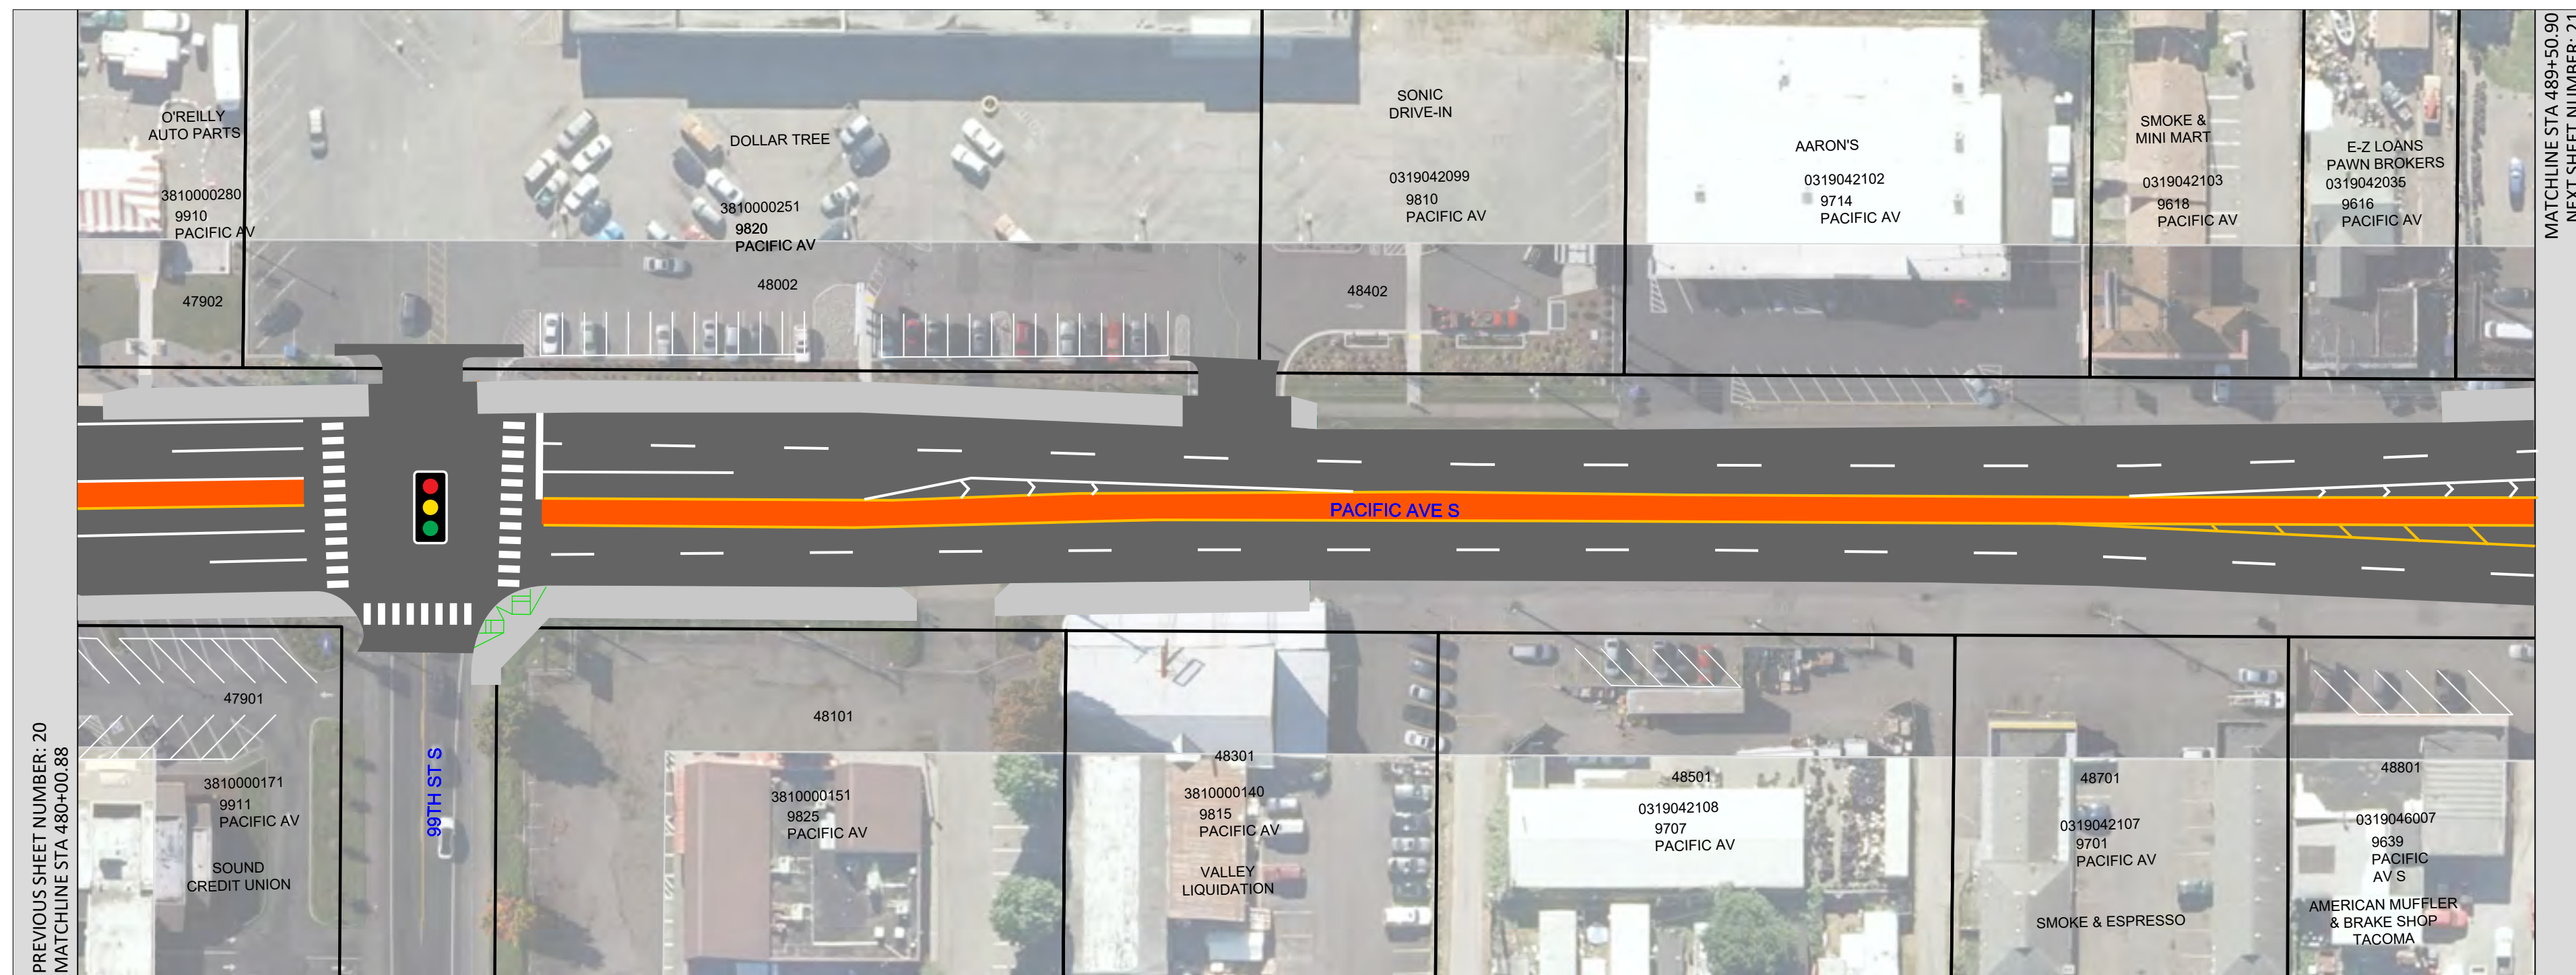


SEE BELOW

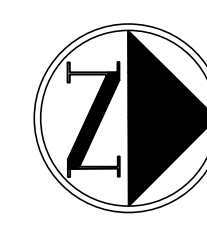

DRAFT

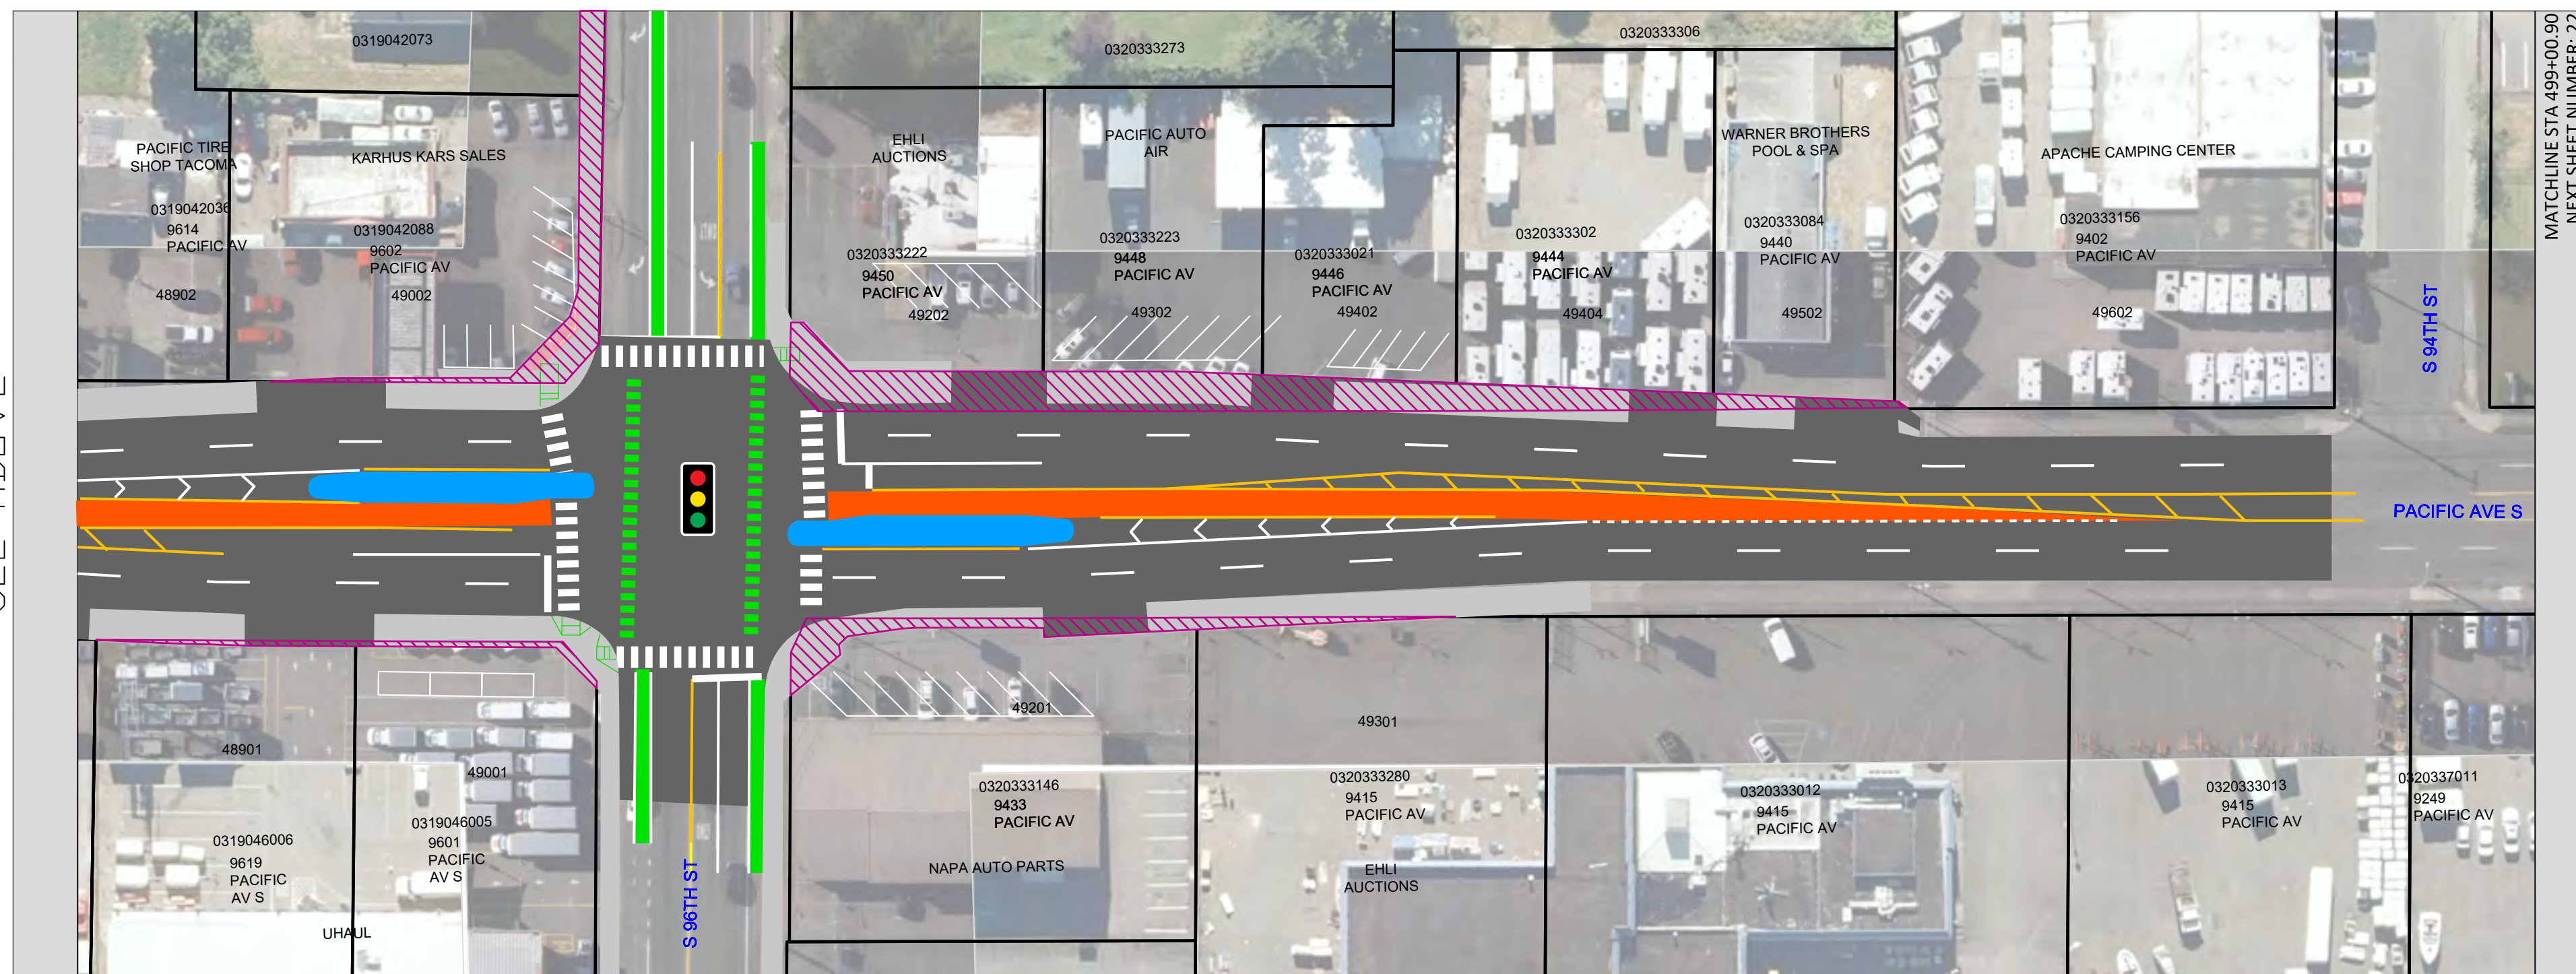

SEE ABOVE

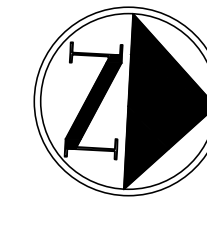

LEGEND

- Property Acquisition
- BRT Station
- Sidewalk
- Bus Only Lane
- Bike Lane
- Sidewalk Ramp
- New/Modified Traffic Signal
- New Pedestrian Hybrid Beacon

NO	REVISION	DATE	APPD

FINAL CONSTRUCTION CHECKED	DATE	SCALE
	12/1/2020	1" = 50"
BY	DESIGNED	CHECKED
DATE	DRAWN	PROJECT NAME
FIELD BOOKS	DRAWING NAME	

PIERCE TRANSIT
 PACIFIC AVENUE / SR 7 BUS RAPID TRANSIT
 December 2020 Open House

ROW Plan Sheet (21)
 SHEET NO.
 SHEET 21 OF 40

ENGINEERING DIVISION MANAGER