




SEE BELOW





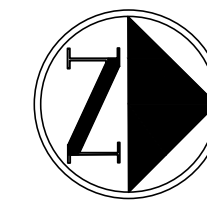

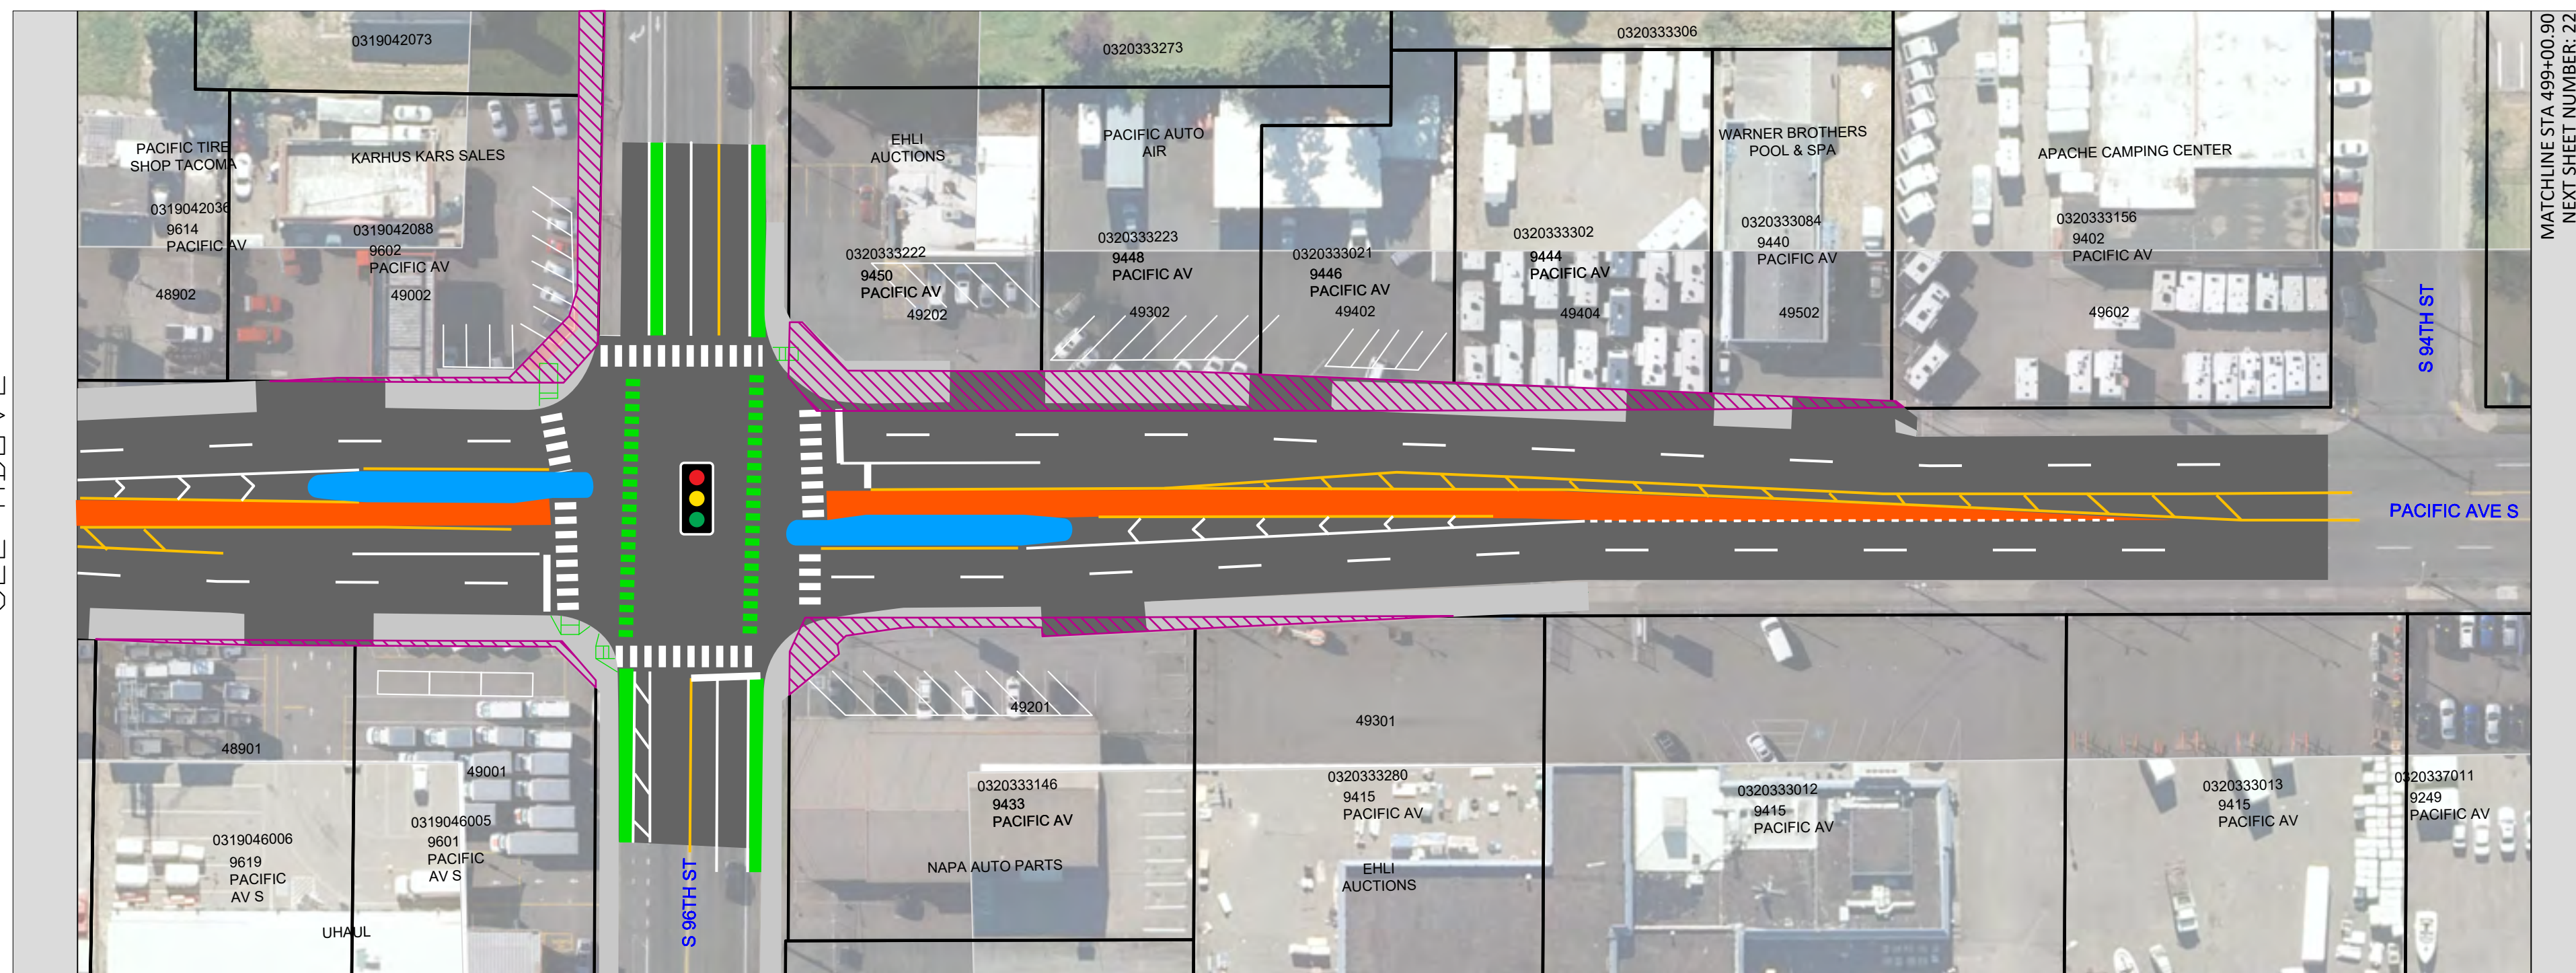

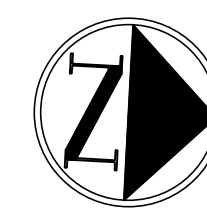

DRAFT



SEE ABOVE



**LEGEND**

-  Property Acquisition
-  BRT Station
-  Sidewalk
-  Bus Only Lane
-  Bike Lane
-  Sidewalk Ramp
-  New/Modified Traffic Signal
-  New Pedestrian Hybrid Beacon

NO	REVISION	DATE	APPD

FINAL CONSTRUCTION CHECKED	DATE	SCALE
	12/1/2020	1" = 50"
BY	DESIGNED	CHECKED
DATE	DRAWN	PROJECT NAME
FIELD BOOKS	DRAWING NAME	

**PIERCE TRANSIT**

PACIFIC AVENUE / SR 7 BUS RAPID TRANSIT

**December 2020 Open House**

ROW Plan Sheet (21)	
SHEET NO.	
SHEET 21	OF 40

ENGINEERING DIVISION MANAGER













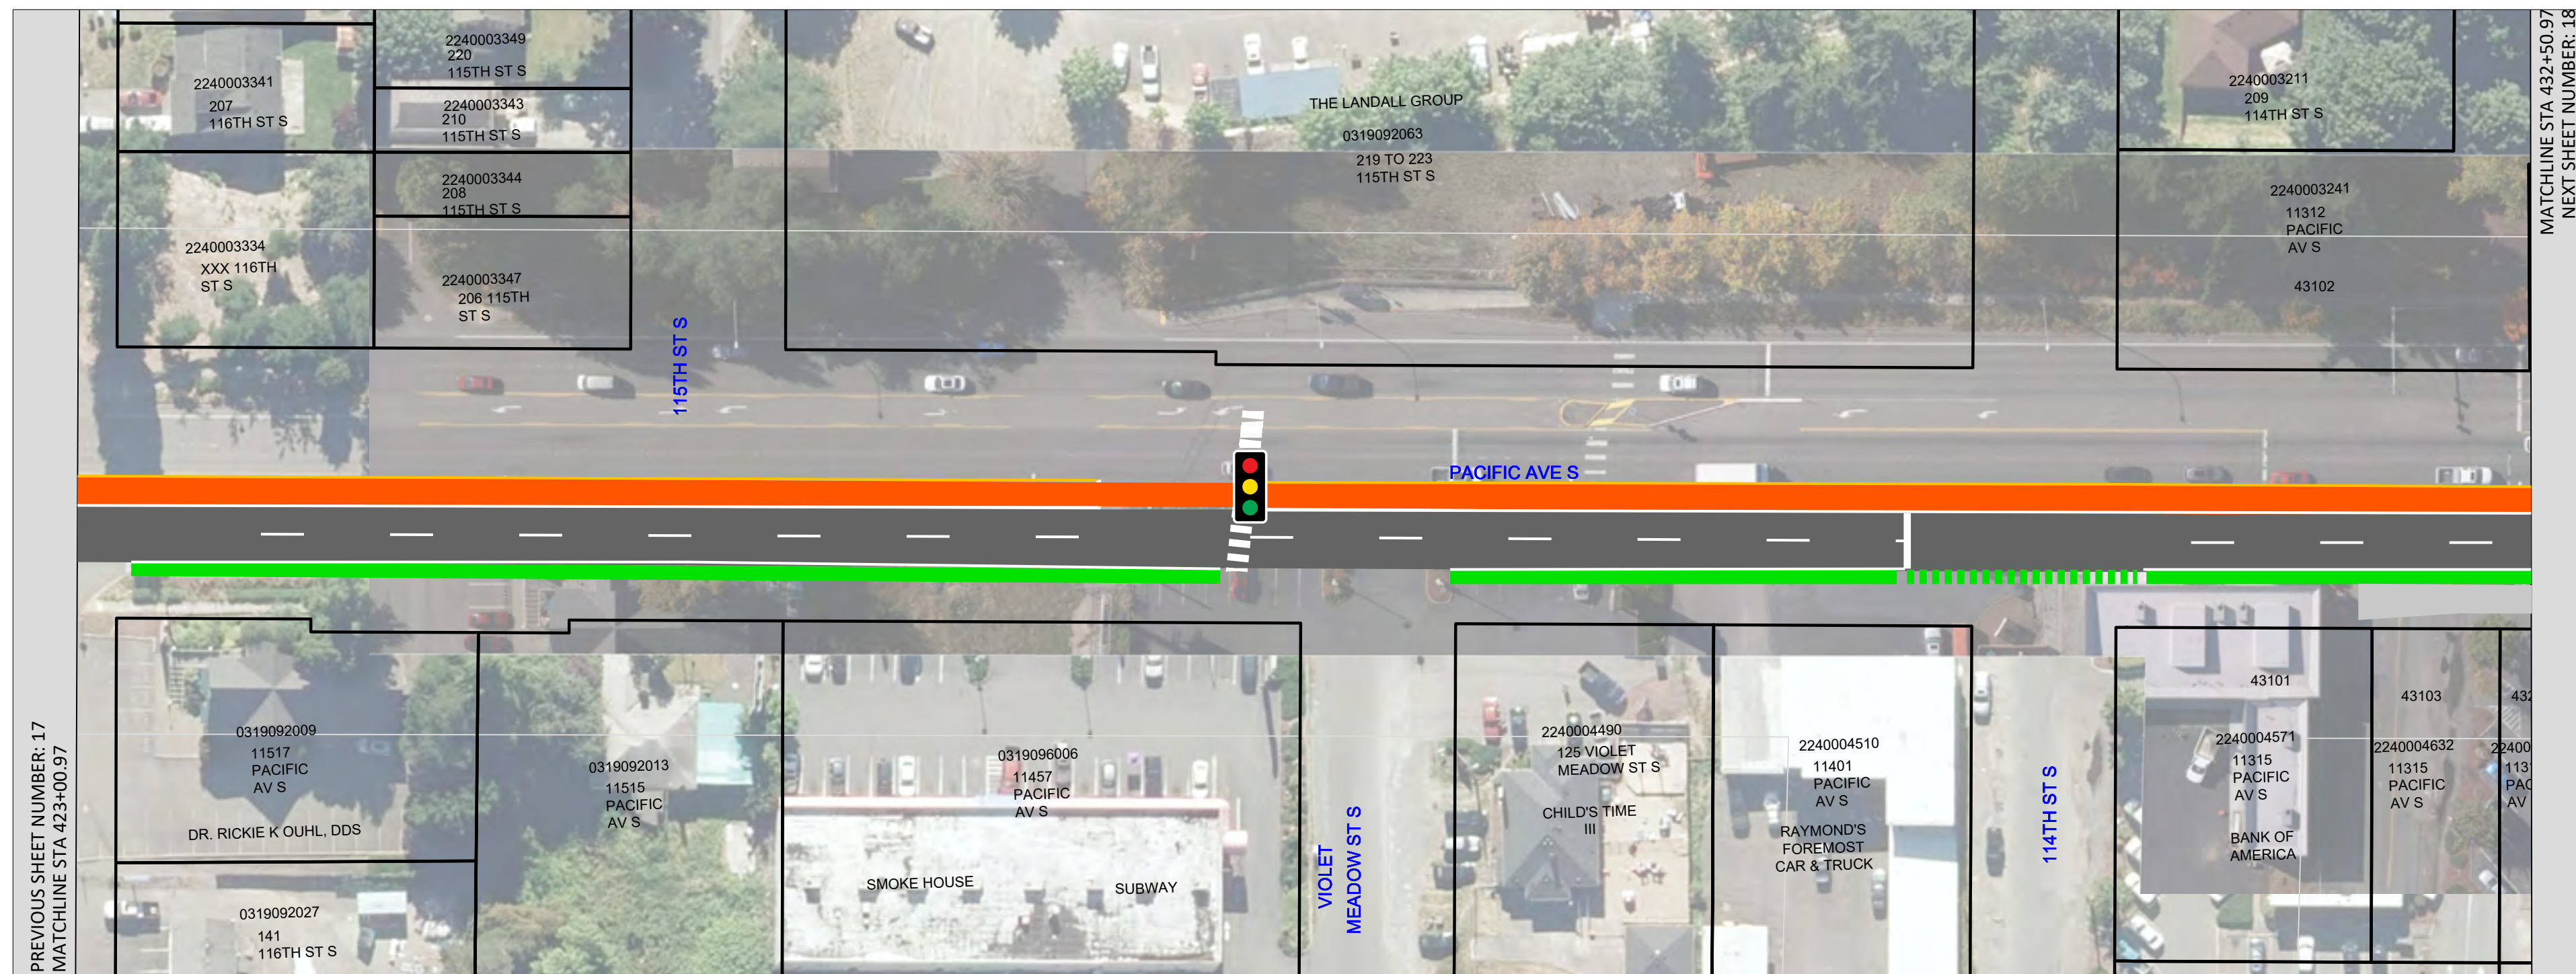


PREVIOUS SHEET NUMBER: 17  
MATCHLINE STA 432+00.97

SEE BELOW

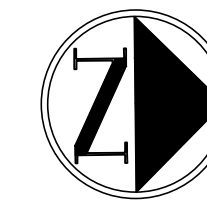

DRAFT

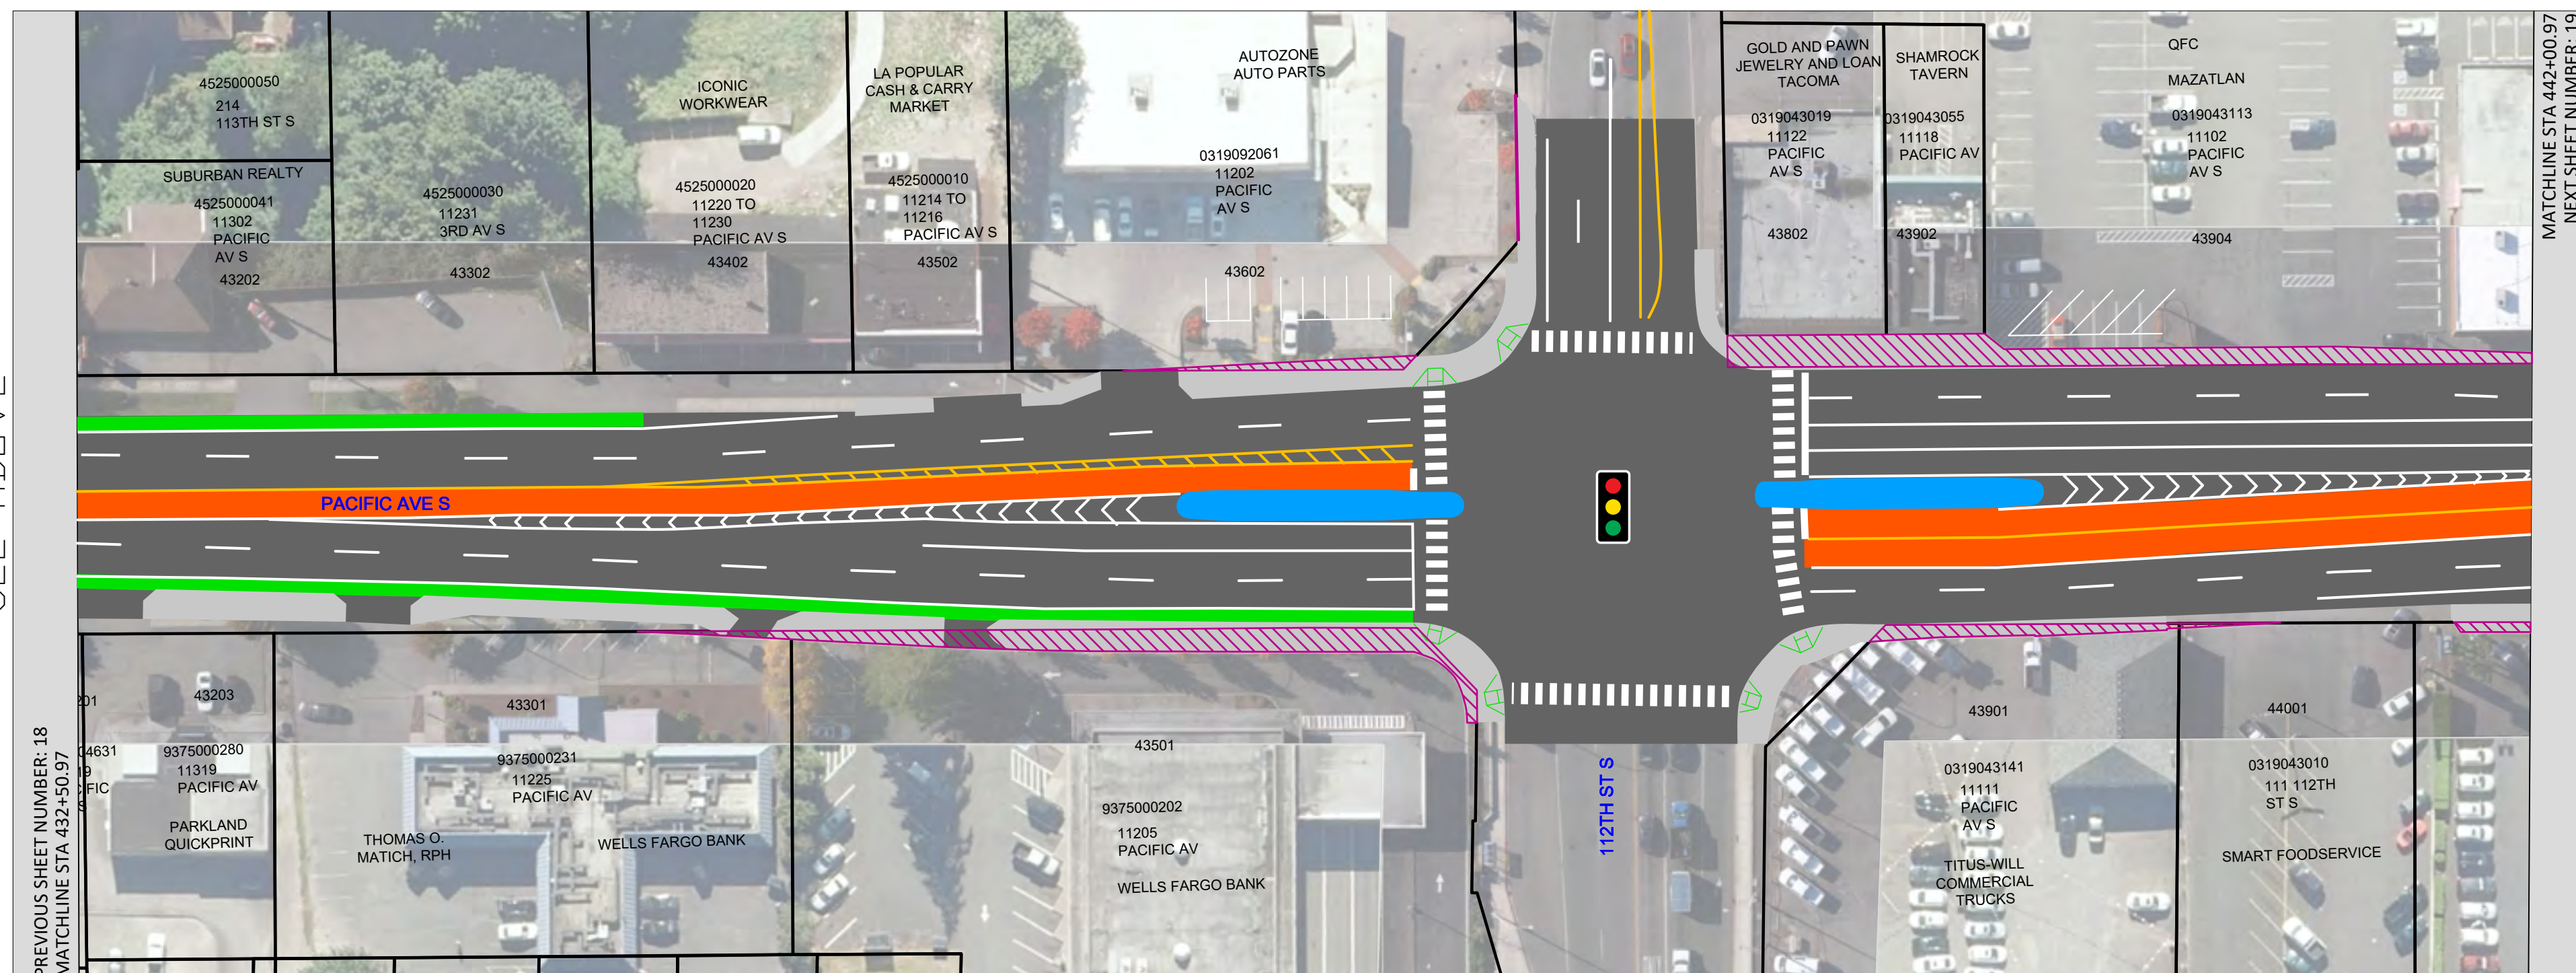

PREVIOUS SHEET NUMBER: 18  
MATCHLINE STA 432+50.97



**LEGEND**

- Property Acquisition
- BRT Station
- Sidewalk
- Bus Only Lane
- Bike Lane
- Sidewalk Ramp
- New/Modified Traffic Signal
- New Pedestrian Hybrid Beacon


NO	REVISION	DATE	APPD

**PIERCE TRANSIT**  
 PACIFIC AVENUE / SR 7 BUS RAPID TRANSIT  
 December 2020 Open House


ROW Plan Sheet (18)
SHEET NO.
SHEET 18 OF 40

ENGINEERING DIVISION MANAGER




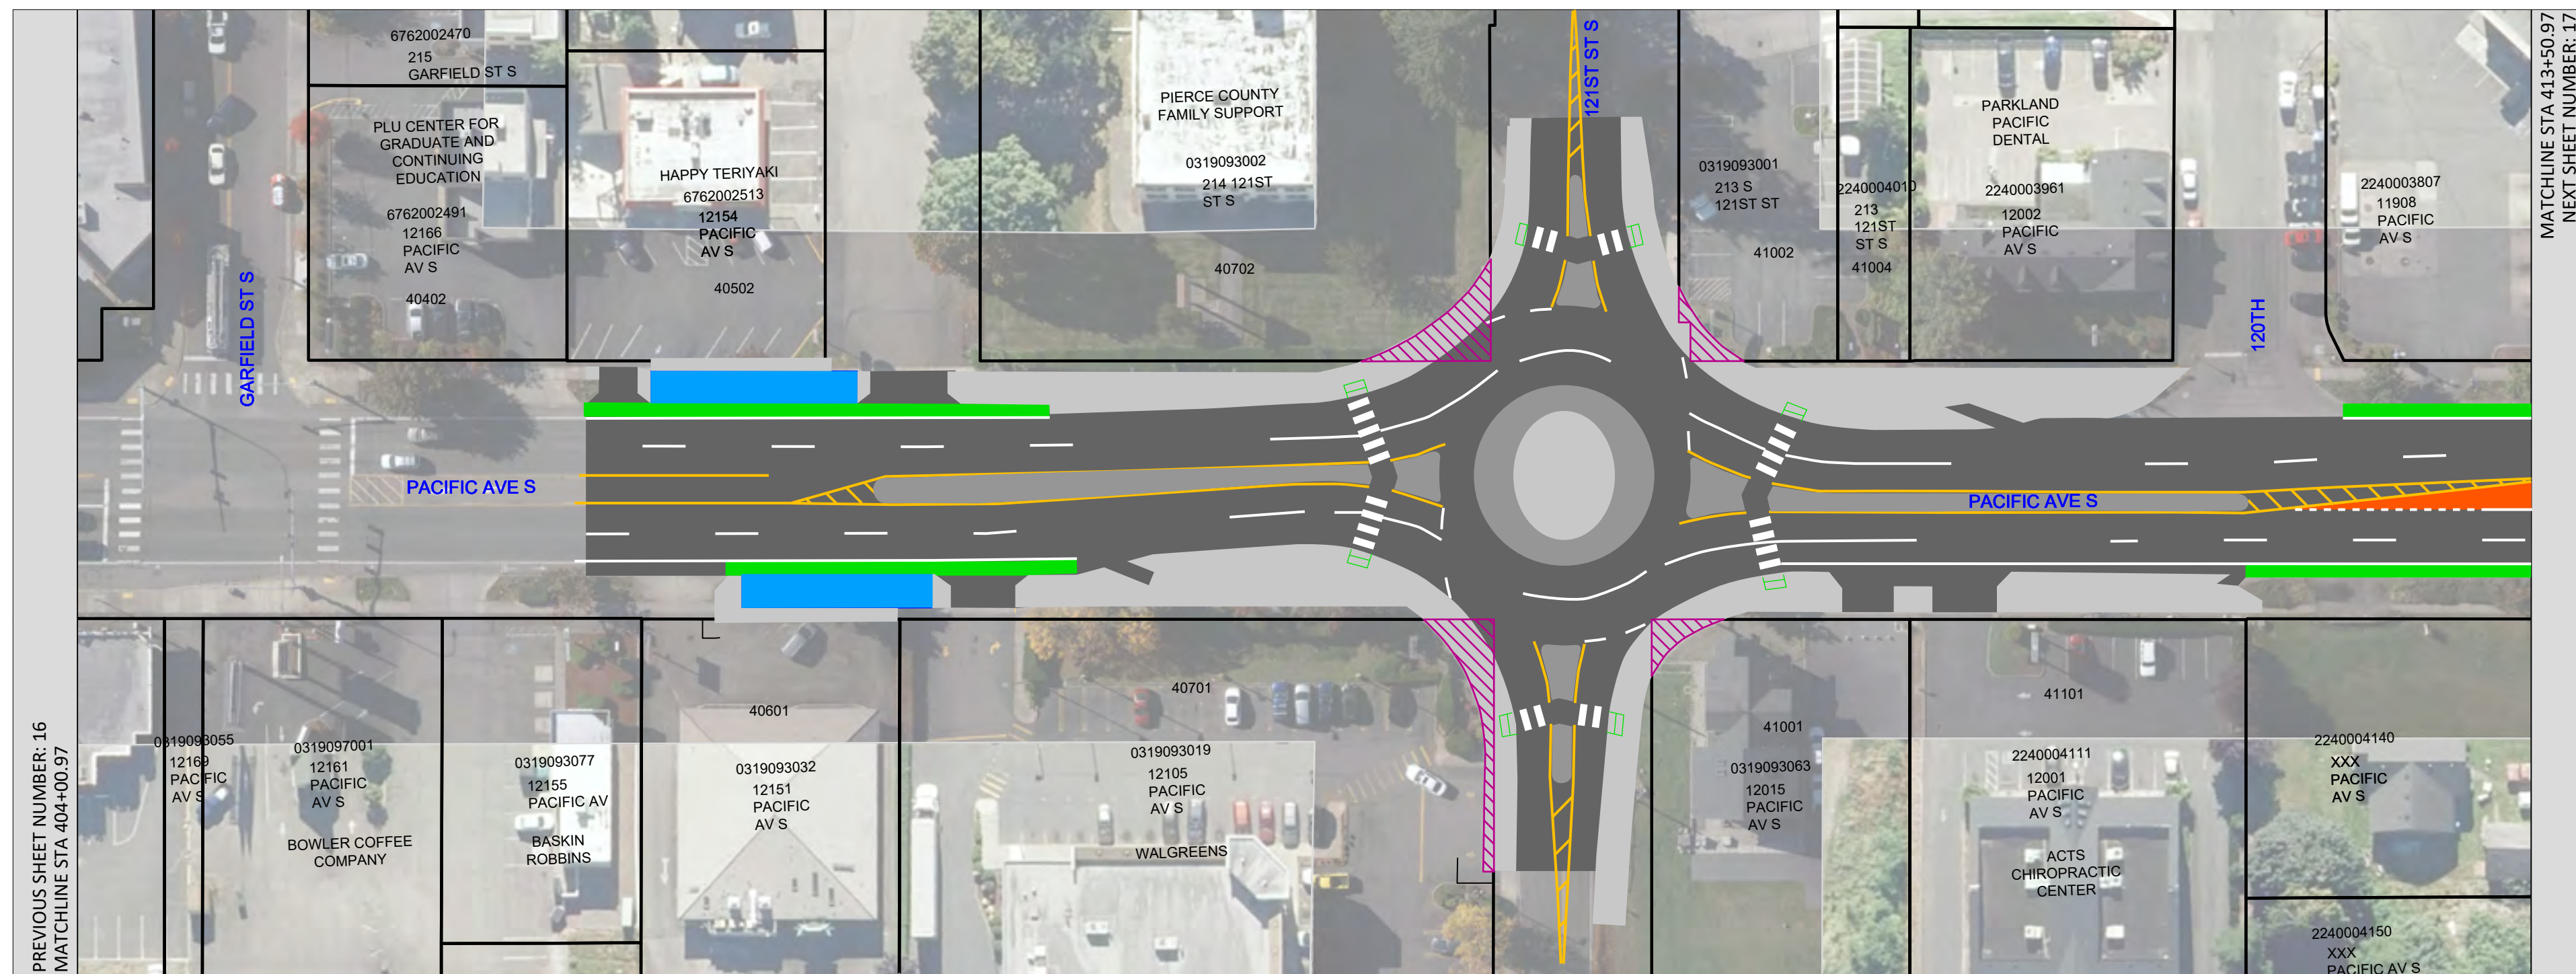


SEE BELOW

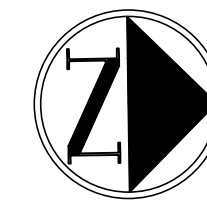



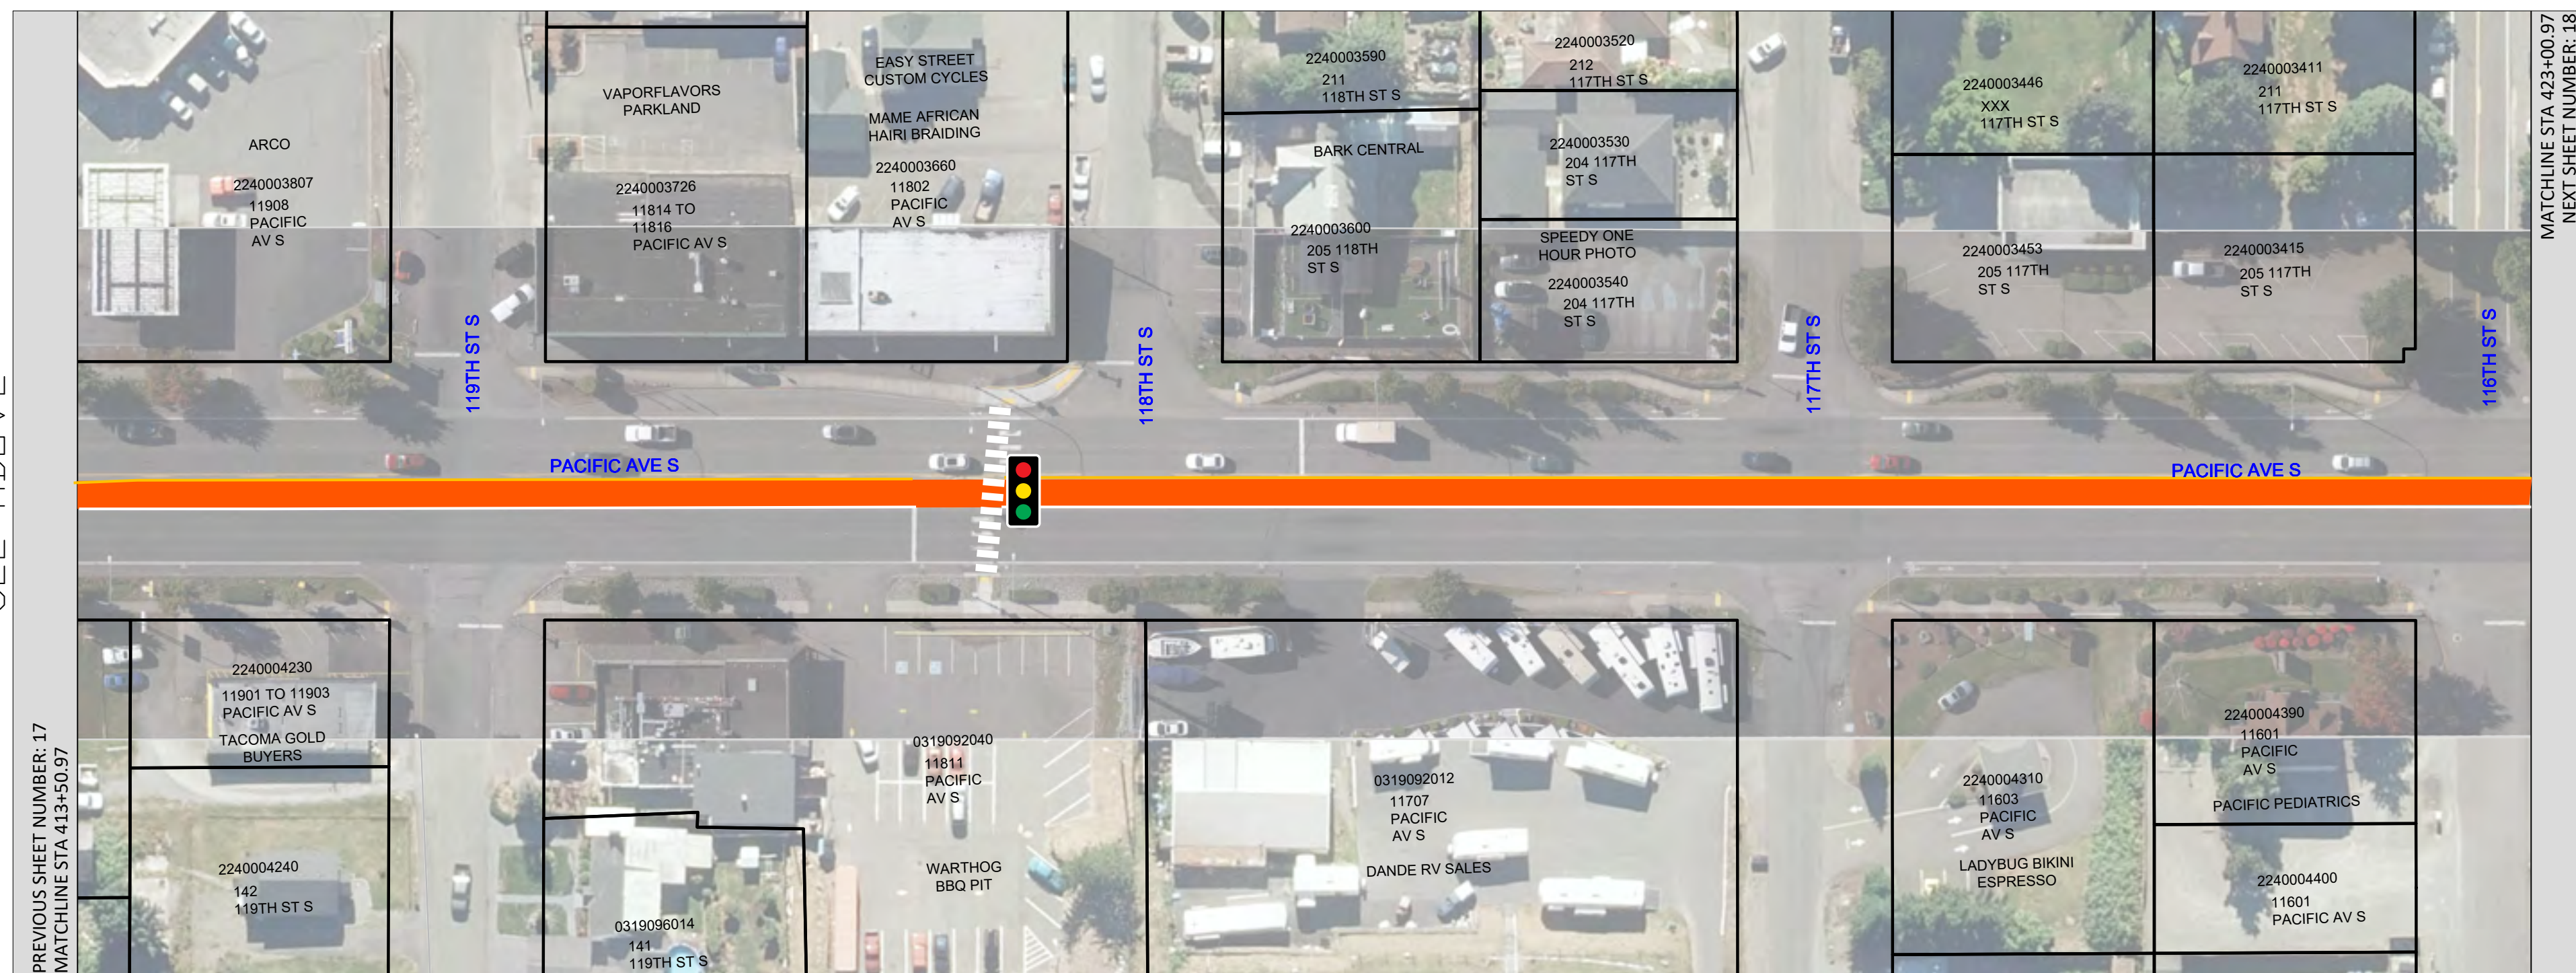



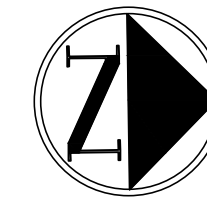

DRAFT





SEE ABOVE




**LEGEND**

-  Property Acquisition
-  BRT Station
-  Sidewalk
-  Bus Only Lane
-  Bike Lane
-  Sidewalk Ramp
-  New/Modified Traffic Signal
-  New Pedestrian Hybrid Beacon

 				FINAL CONSTRUCTION CHECKED	DATE	SCALE	<b>PIERCE TRANSIT</b> PACIFIC AVENUE / SR 7 BUS RAPID TRANSIT December 2020 Open House	ROW Plan Sheet (17)								
				BY	12/1/2020	1" = 50"			SHEET NO.							
			DATE	DESIGNED	CHECKED	PROJECT NAME	SHEET 17 OF 40									
			FIELD BOOKS	DRAWN		ENGINEERING DIVISION MANAGER										
<table border="1"> <thead> <tr> <th>NO</th> <th>REVISION</th> <th>DATE</th> <th>APPD</th> </tr> </thead> <tbody> <tr> <td> </td> <td> </td> <td> </td> <td> </td> </tr> </tbody> </table>			NO	REVISION	DATE	APPD										
NO	REVISION	DATE	APPD													




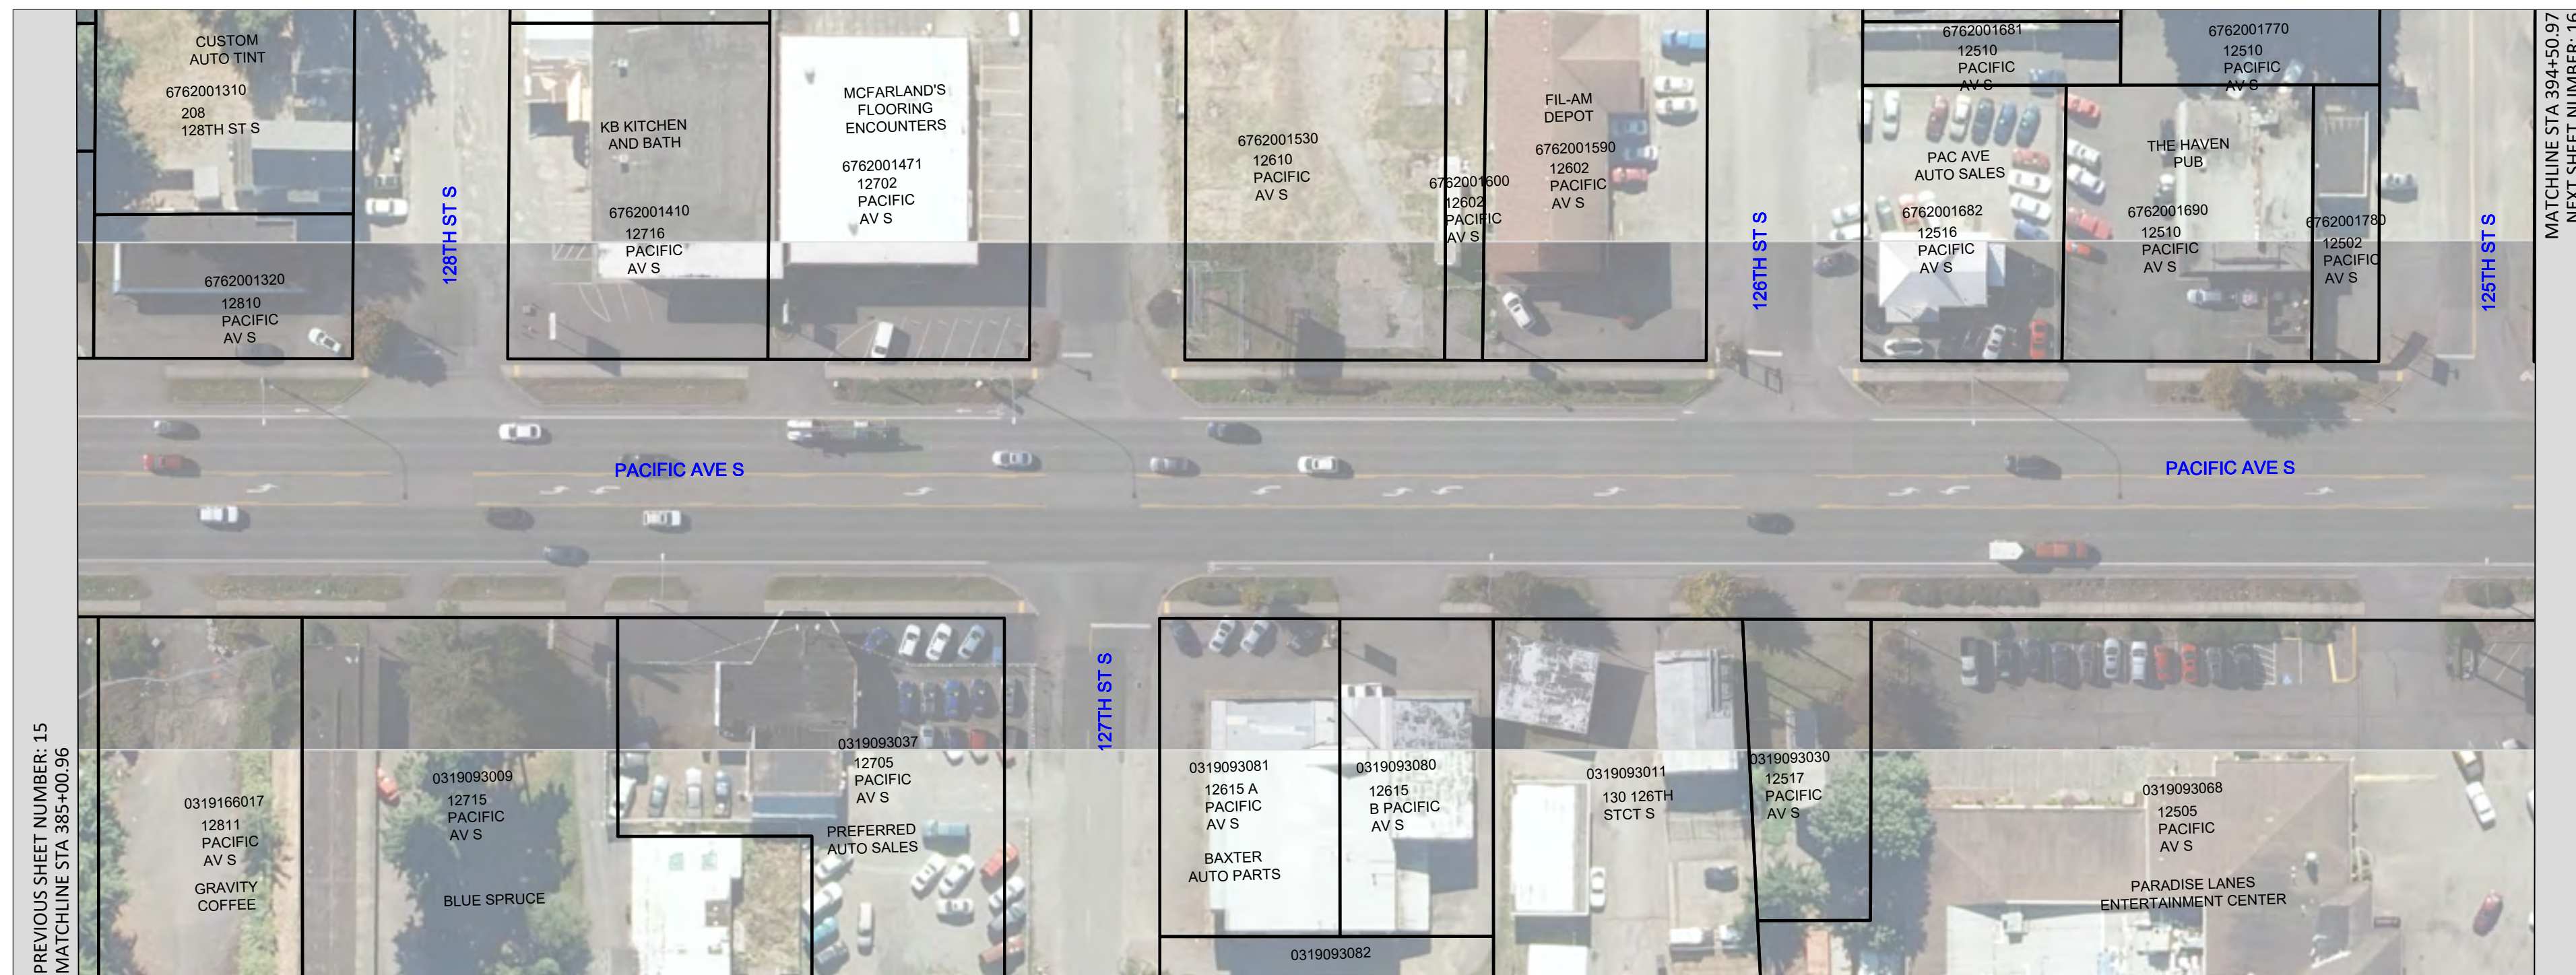


PREVIOUS SHEET NUMBER: 15  
MATCHLINE STA 394+00.96

MATCHLINE STA 394+50.97  
NEXT SHEET NUMBER: 16

SEE BELOW

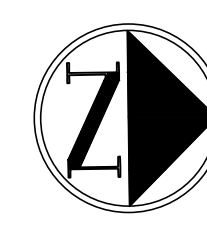


DRAFT

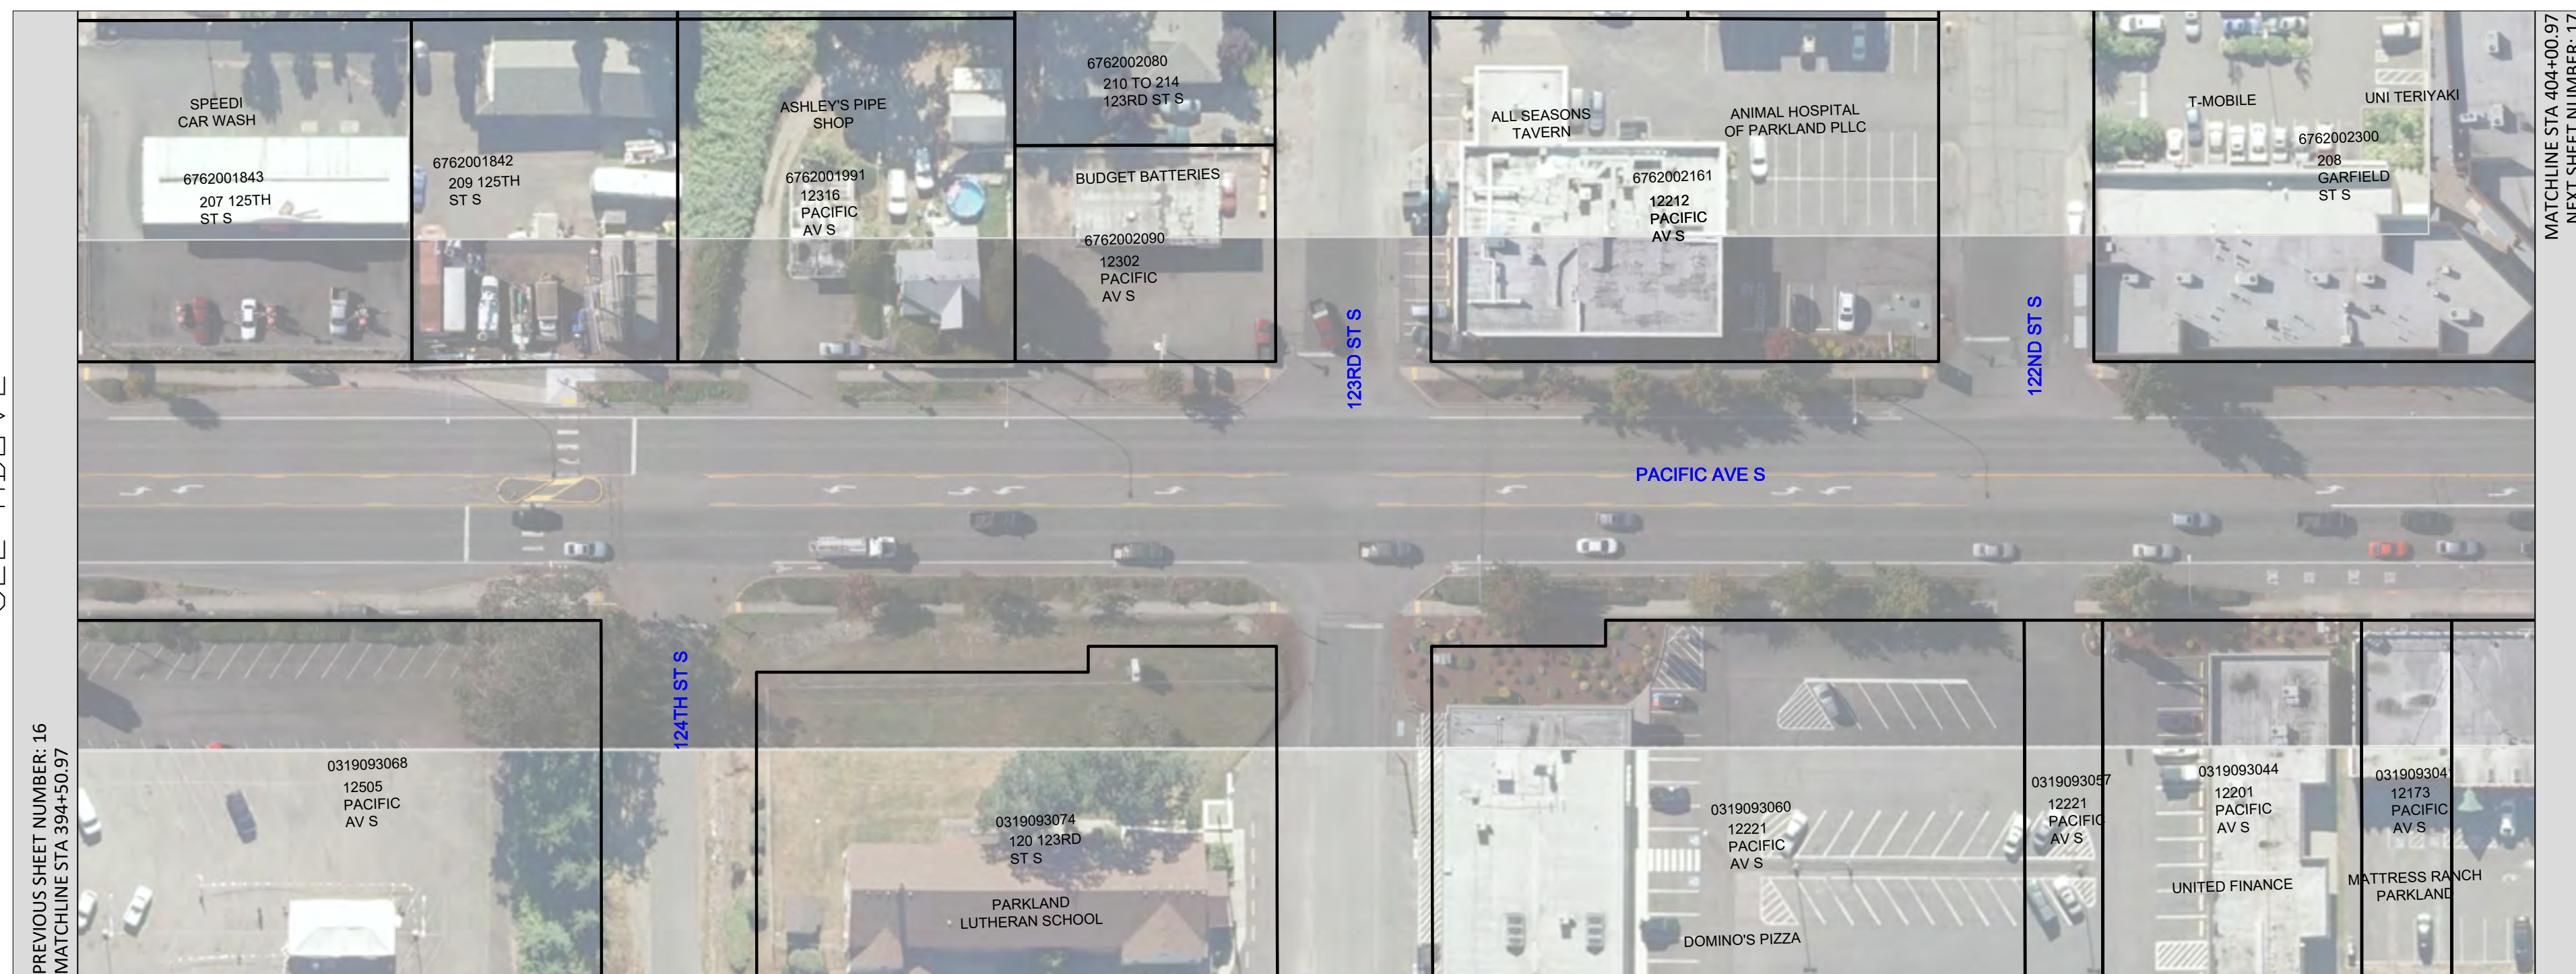







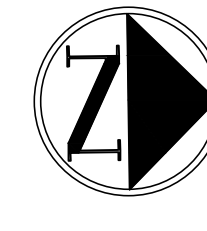

SEE ABOVE



PREVIOUS SHEET NUMBER: 16  
MATCHLINE STA 394+50.97

MATCHLINE STA 404+00.97  
NEXT SHEET NUMBER: 17



LEGEND


-  Property Acquisition
-  BRT Station
-  Sidewalk
-  Bus Only Lane
-  Bike Lane
-  Sidewalk Ramp
-  New/Modified Traffic Signal
-  New Pedestrian Hybrid Beacon

 					FINAL CONSTRUCTION CHECKED	DATE	SCALE	<b>PIERCE TRANSIT</b> PACIFIC AVENUE / SR 7 BUS RAPID TRANSIT December 2020 Open House		ROW Plan Sheet (16)	
					BY	12/1/2020	1" = 50"			SHEET NO.	
				DATE	DESIGNED	CHECKED	PROJECT NAME		SHEET 16 OF 40		
				FIELD BOOKS	DRAWING NAME		ENGINEERING DIVISION MANAGER				
NO	REVISION	DATE	APPD								







SEE BELOW

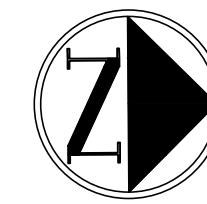

DRAFT

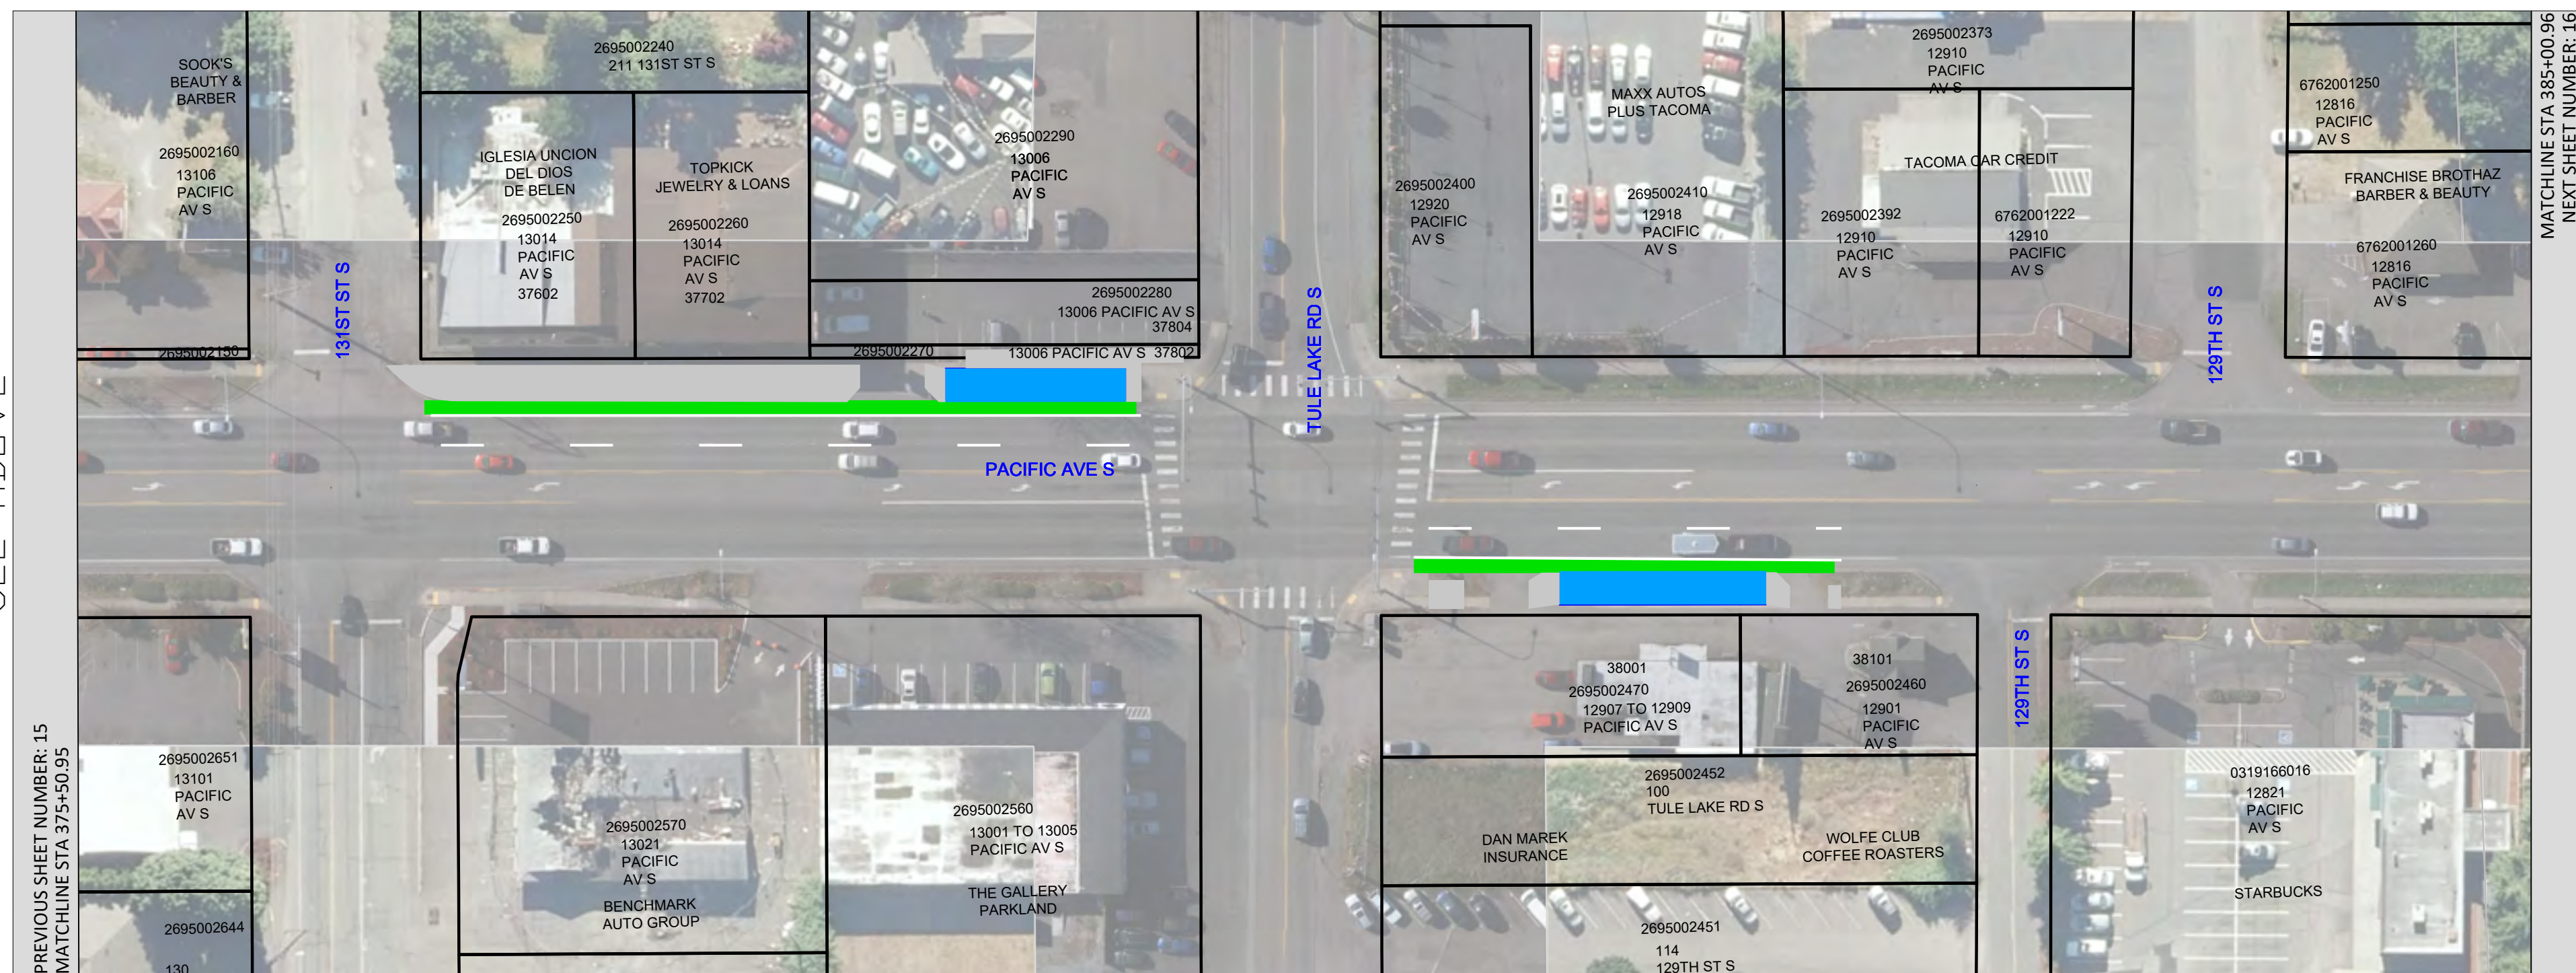

SEE ABOVE

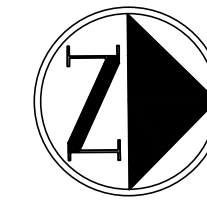

LEGEND


- Property Acquisition
- BRT Station
- Sidewalk
- Bus Only Lane
- Bike Lane
- Sidewalk Ramp
- New/Modified Traffic Signal
- New Pedestrian Hybrid Beacon

 999 3RD AVENUE, SUITE 3300 SEATTLE, WASHINGTON 98104-4020 PH: 206-382-6200		FINAL CONSTRUCTION CHECKED		DATE 12/1/2020	SCALE 1" = 50"	<b>PIERCE TRANSIT</b> PACIFIC AVENUE / SR 7 BUS RAPID TRANSIT December 2020 Open House	ROW Plan Sheet (15)
		BY	DESIGNED	CHECKED	DRAWN		PROJECT NAME
		NO	REVISION	DATE	APPD	ENGINEERING DIVISION MANAGER	SHEET 15 OF 40









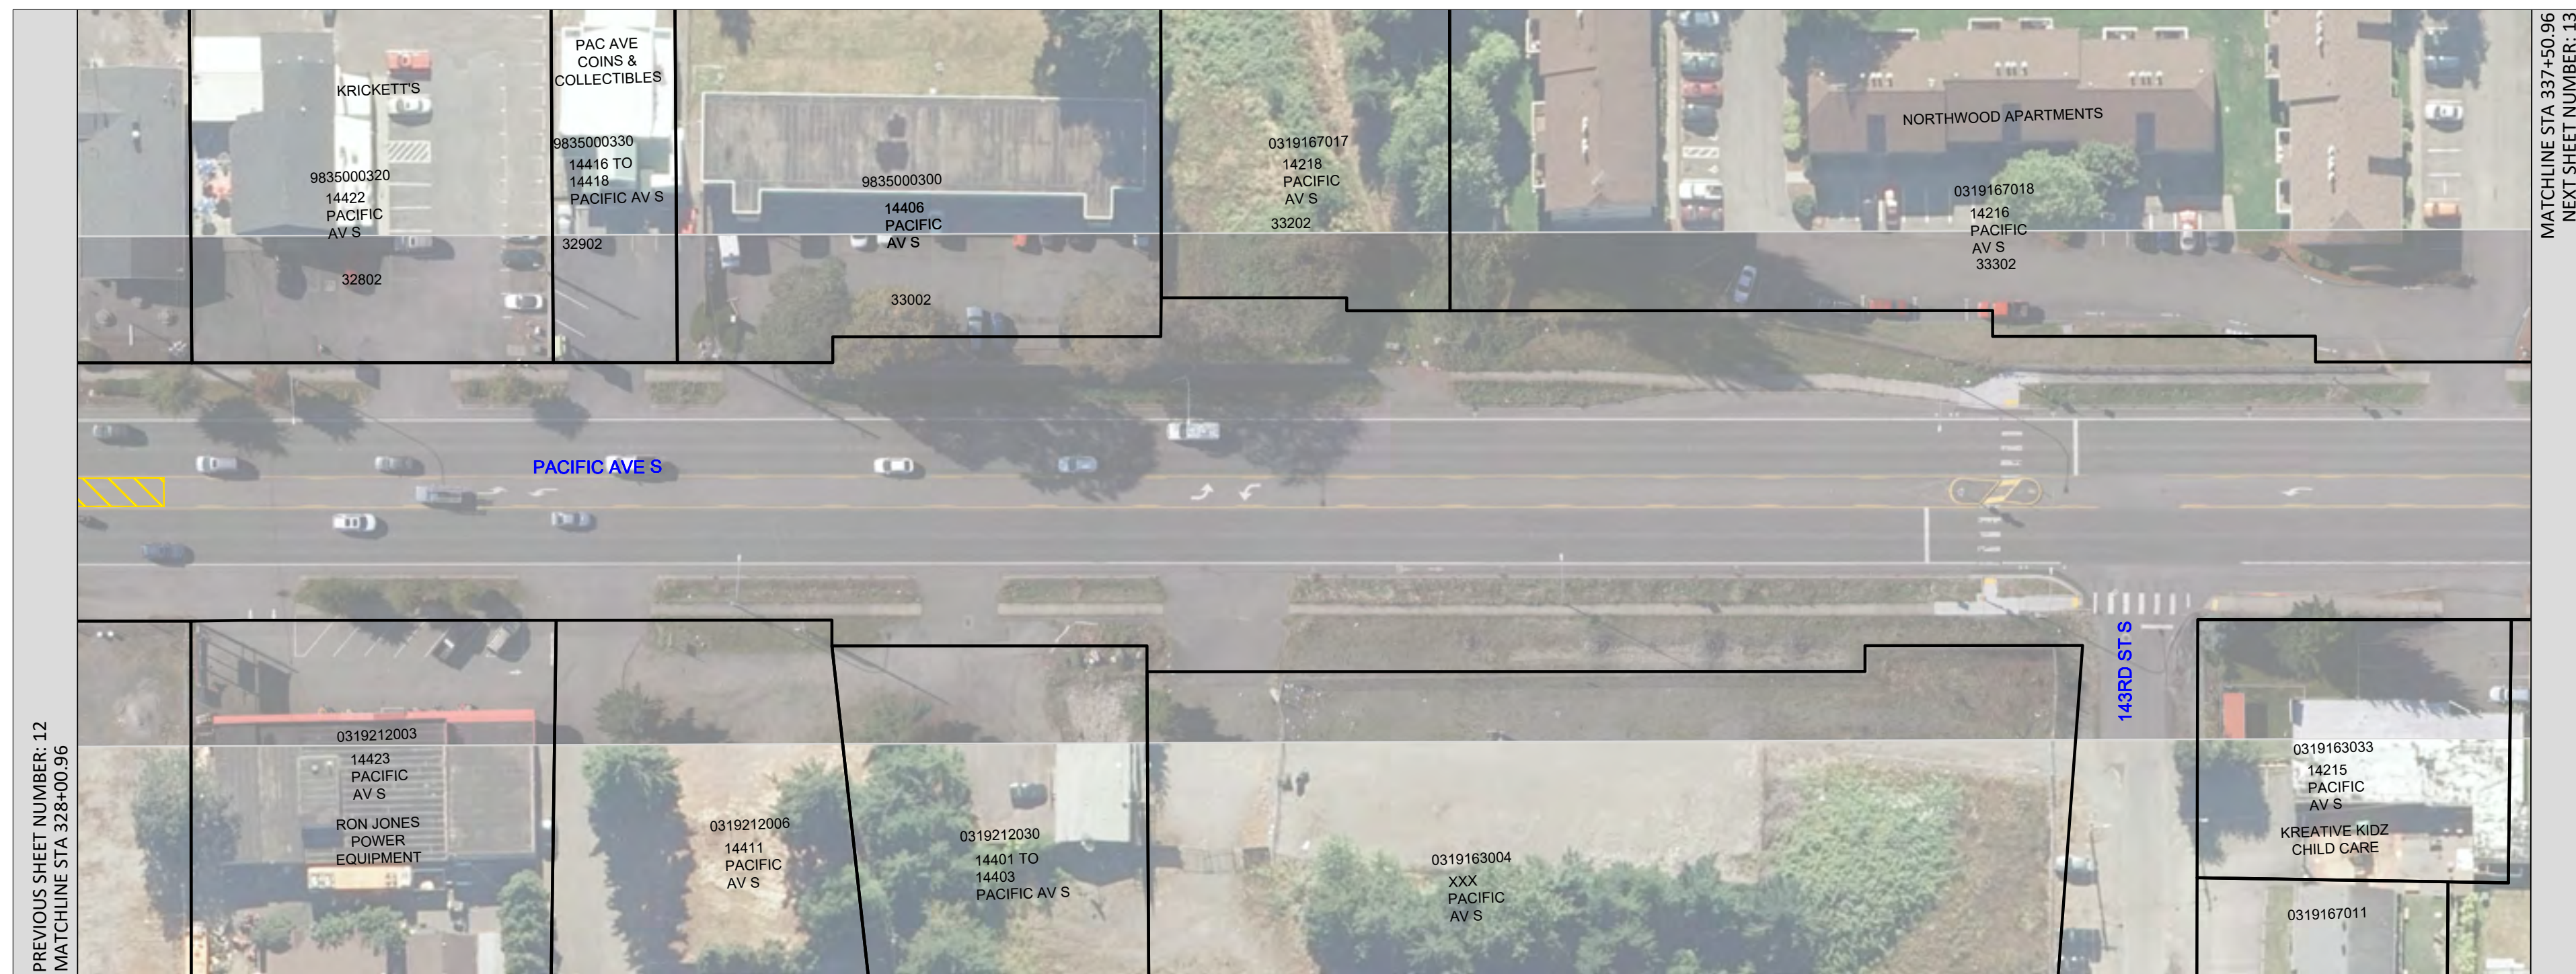


SEE BELOW

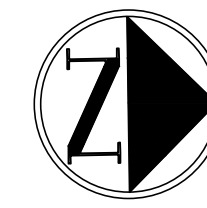



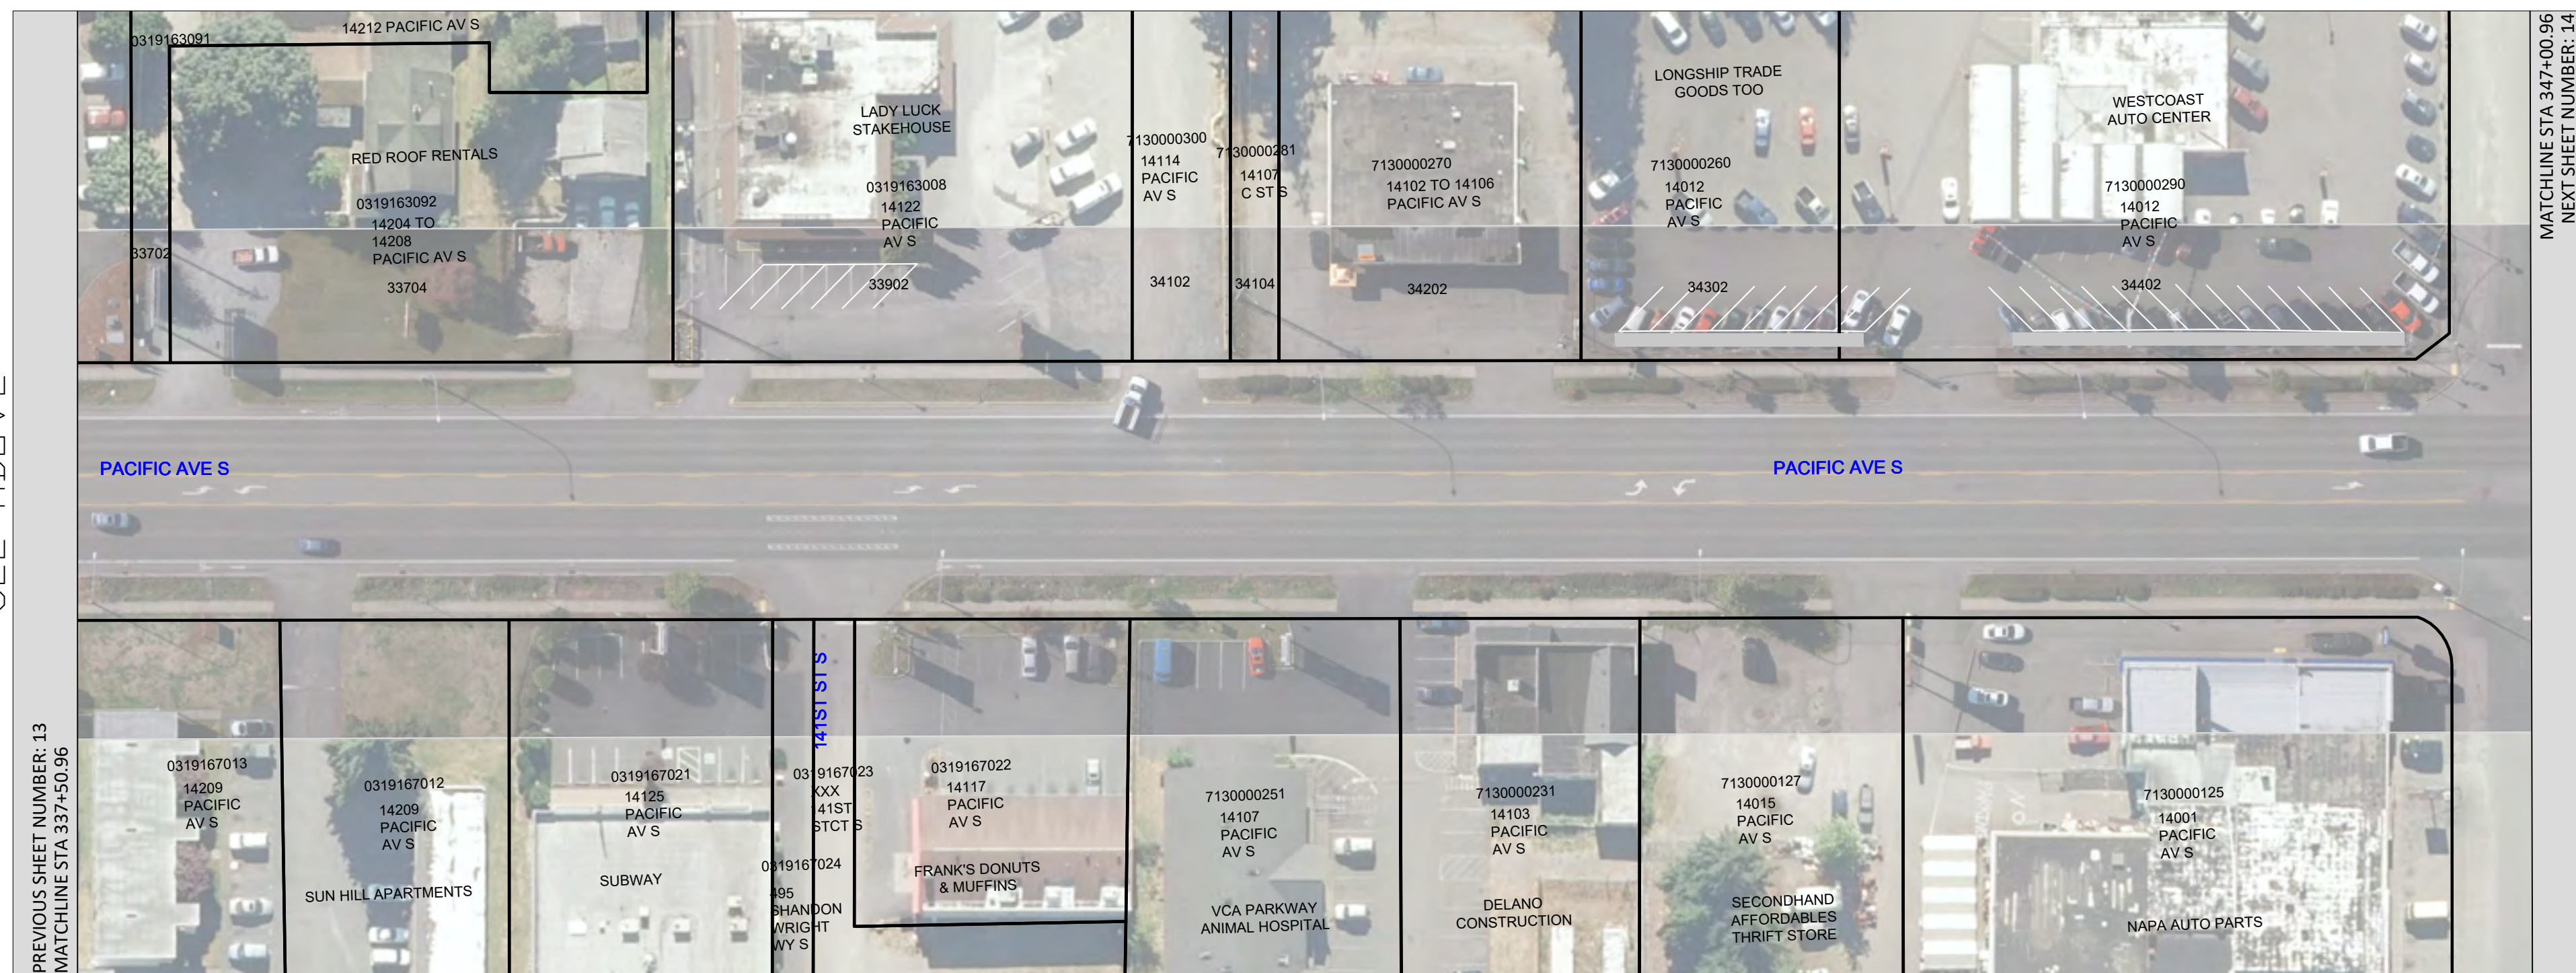



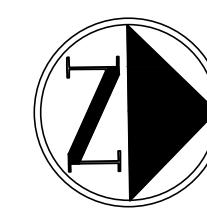

DRAFT





SEE ABOVE




**LEGEND**


-  Property Acquisition
-  BRT Station
-  Sidewalk
-  Bus Only Lane
-  Bike Lane
-  Sidewalk Ramp
-  New/Modified Traffic Signal
-  New Pedestrian Hybrid Beacon

 				FINAL CONSTRUCTION CHECKED	DATE	SCALE	<b>PIERCE TRANSIT</b> PACIFIC AVENUE / SR 7 BUS RAPID TRANSIT December 2020 Open House	ROW Plan Sheet (13)
				BY	12/1/2020	1" = 50"		CHECKED
			DATE			PROJECT NAME	SHEET 13 OF 40	
			FIELD BOOKS			DRAWING NAME		
			NO	REVISION	DATE	APPD	ENGINEERING DIVISION MANAGER	




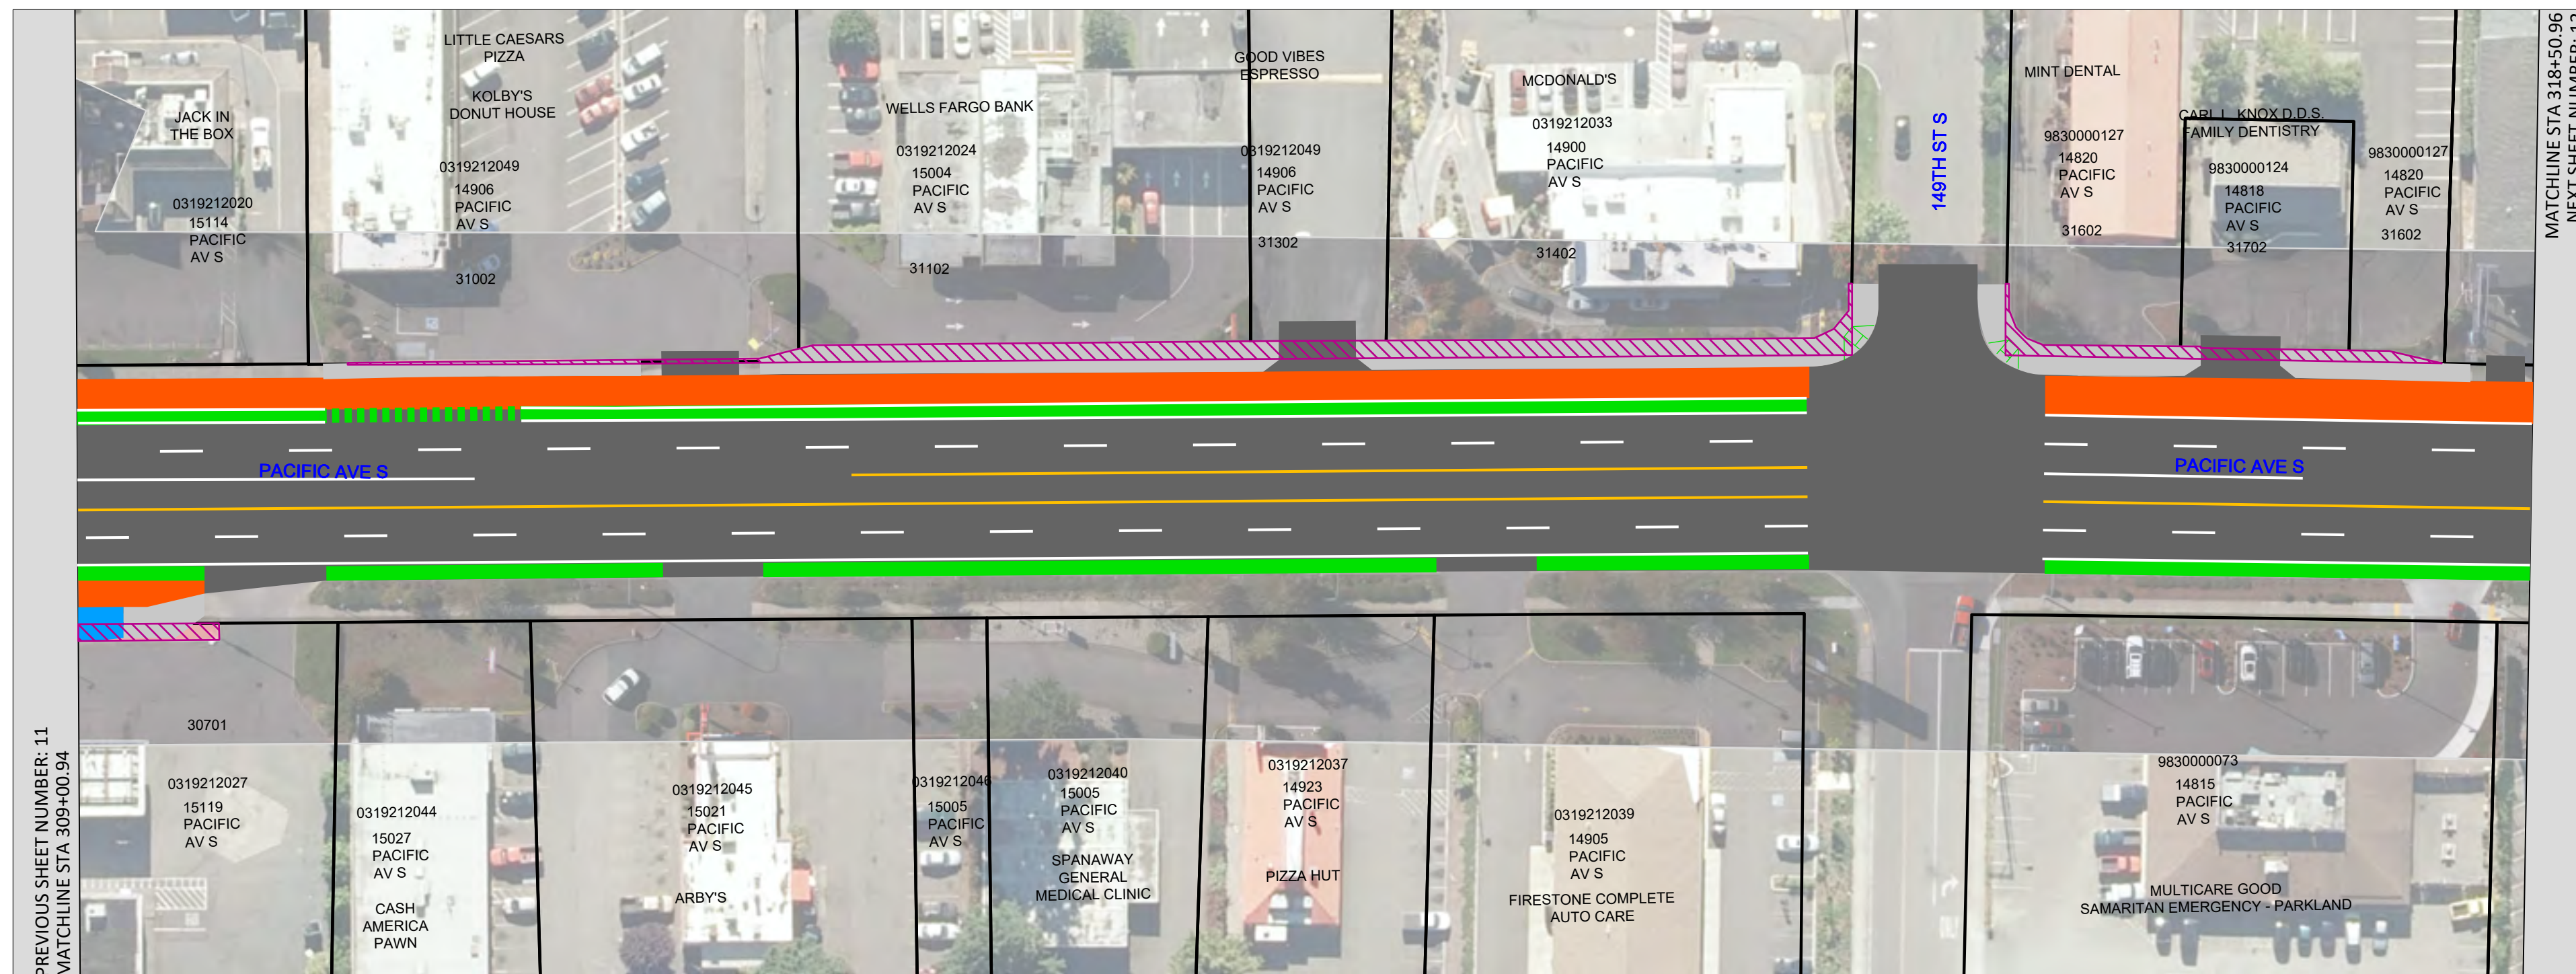


SEE BELOW

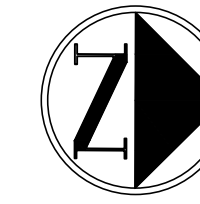


 


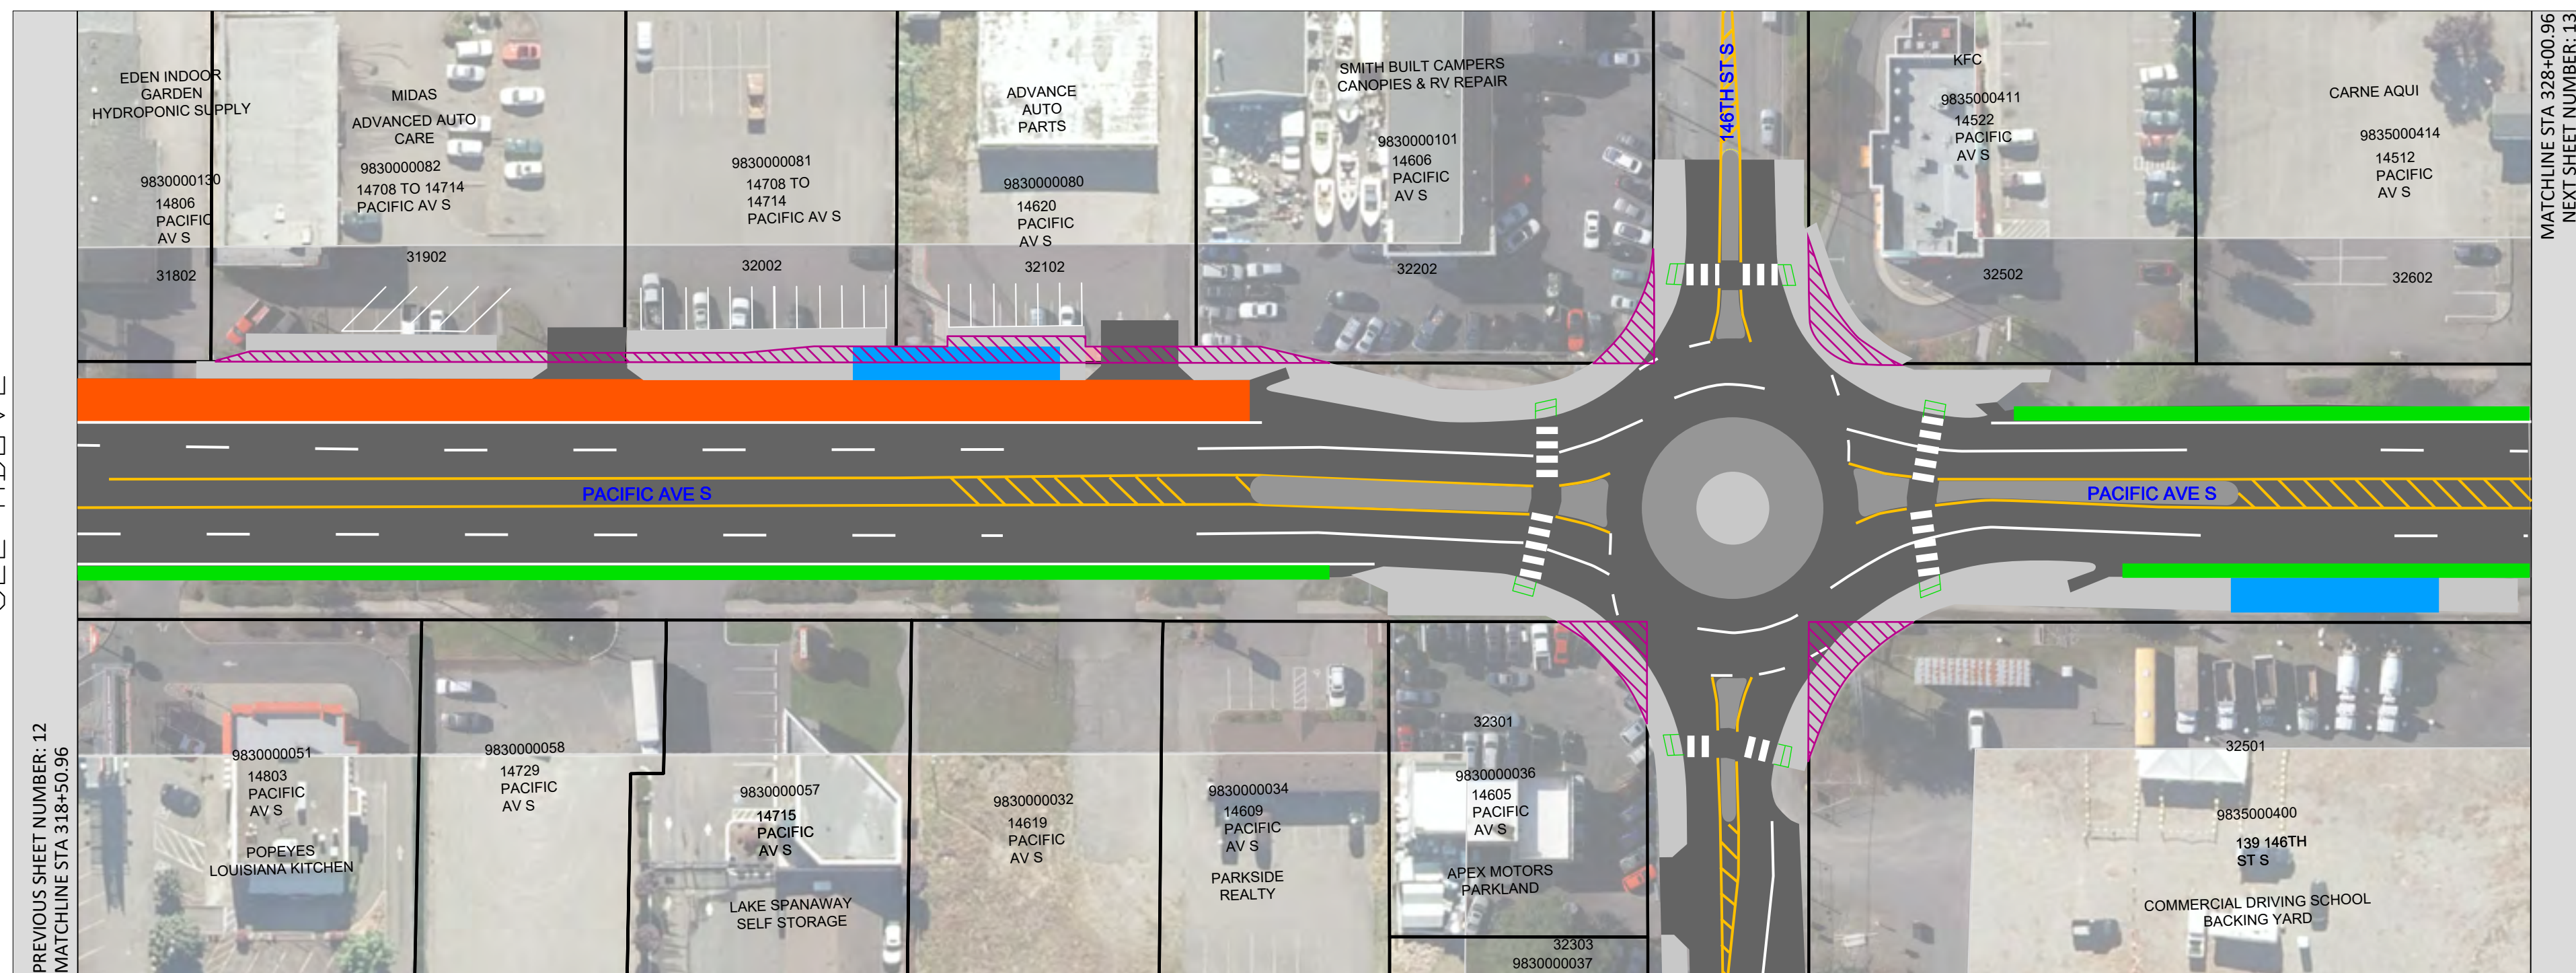

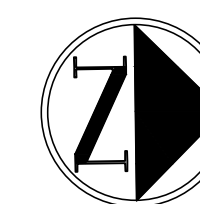

DRAFT





SEE ABOVE



**LEGEND**


-  Property Acquisition
-  BRT Station
-  Sidewalk
-  Bus Only Lane
-  Bike Lane
-  Sidewalk Ramp
-  New/Modified Traffic Signal
-  New Pedestrian Hybrid Beacon

 					FINAL CONSTRUCTION CHECKED	DATE	SCALE	<b>PIERCE TRANSIT</b> PACIFIC AVENUE / SR 7 BUS RAPID TRANSIT December 2020 Open House	ROW Plan Sheet (12)
					BY	12/1/2020	1" = 50"		
				DATE		DESIGNED	CHECKED	December 2020 Open House	SHEET 12 OF 40
				FIELD BOOKS		DRAWN	PROJECT NAME		
						DRAWING NAME			
				NO	REVISION	DATE	APPD	ENGINEERING DIVISION MANAGER	








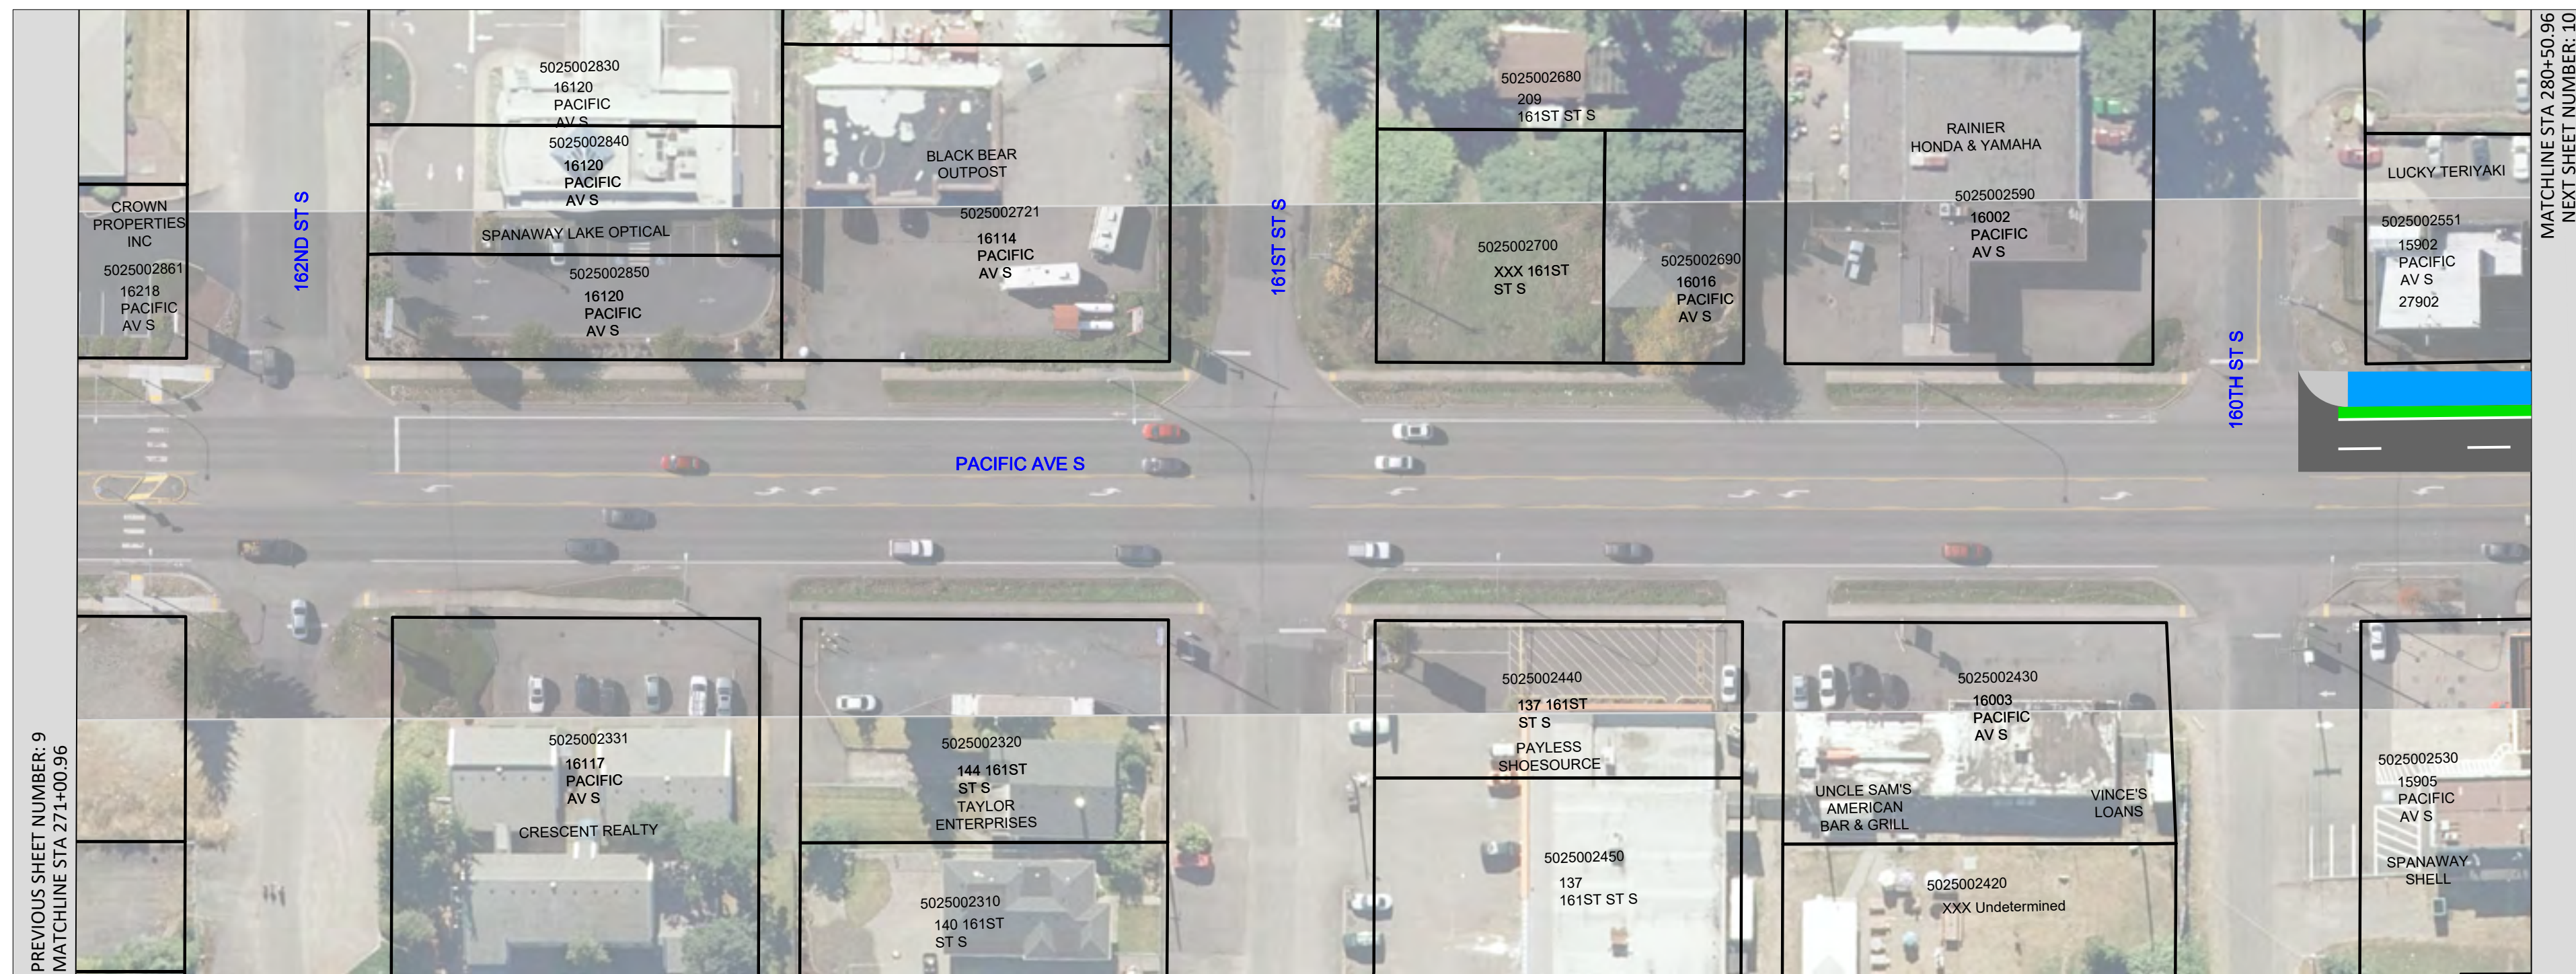


SEE BELOW

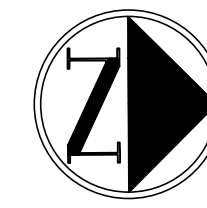







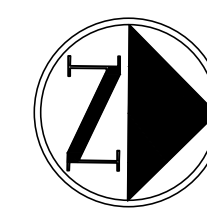

DRAFT



SEE ABOVE



**LEGEND**

-  Property Acquisition
-  BRT Station
-  Sidewalk
-  Bus Only Lane
-  Bike Lane
-  Sidewalk Ramp
-  New/Modified Traffic Signal
-  New Pedestrian Hybrid Beacon

NO	REVISION	DATE	APPD

FINAL CONSTRUCTION CHECKED	DATE 12/1/2020	SCALE 1" = 50"
BY	DESIGNED	CHECKED
DATE	DRAWN	PROJECT NAME
FIELD BOOKS	DRAWING NAME	
ENGINEERING DIVISION MANAGER		


**PIERCE TRANSIT**

PACIFIC AVENUE / SR 7 BUS RAPID TRANSIT


**December 2020 Open House**

ROW Plan Sheet (10)	
SHEET NO.	
SHEET 10	OF 40




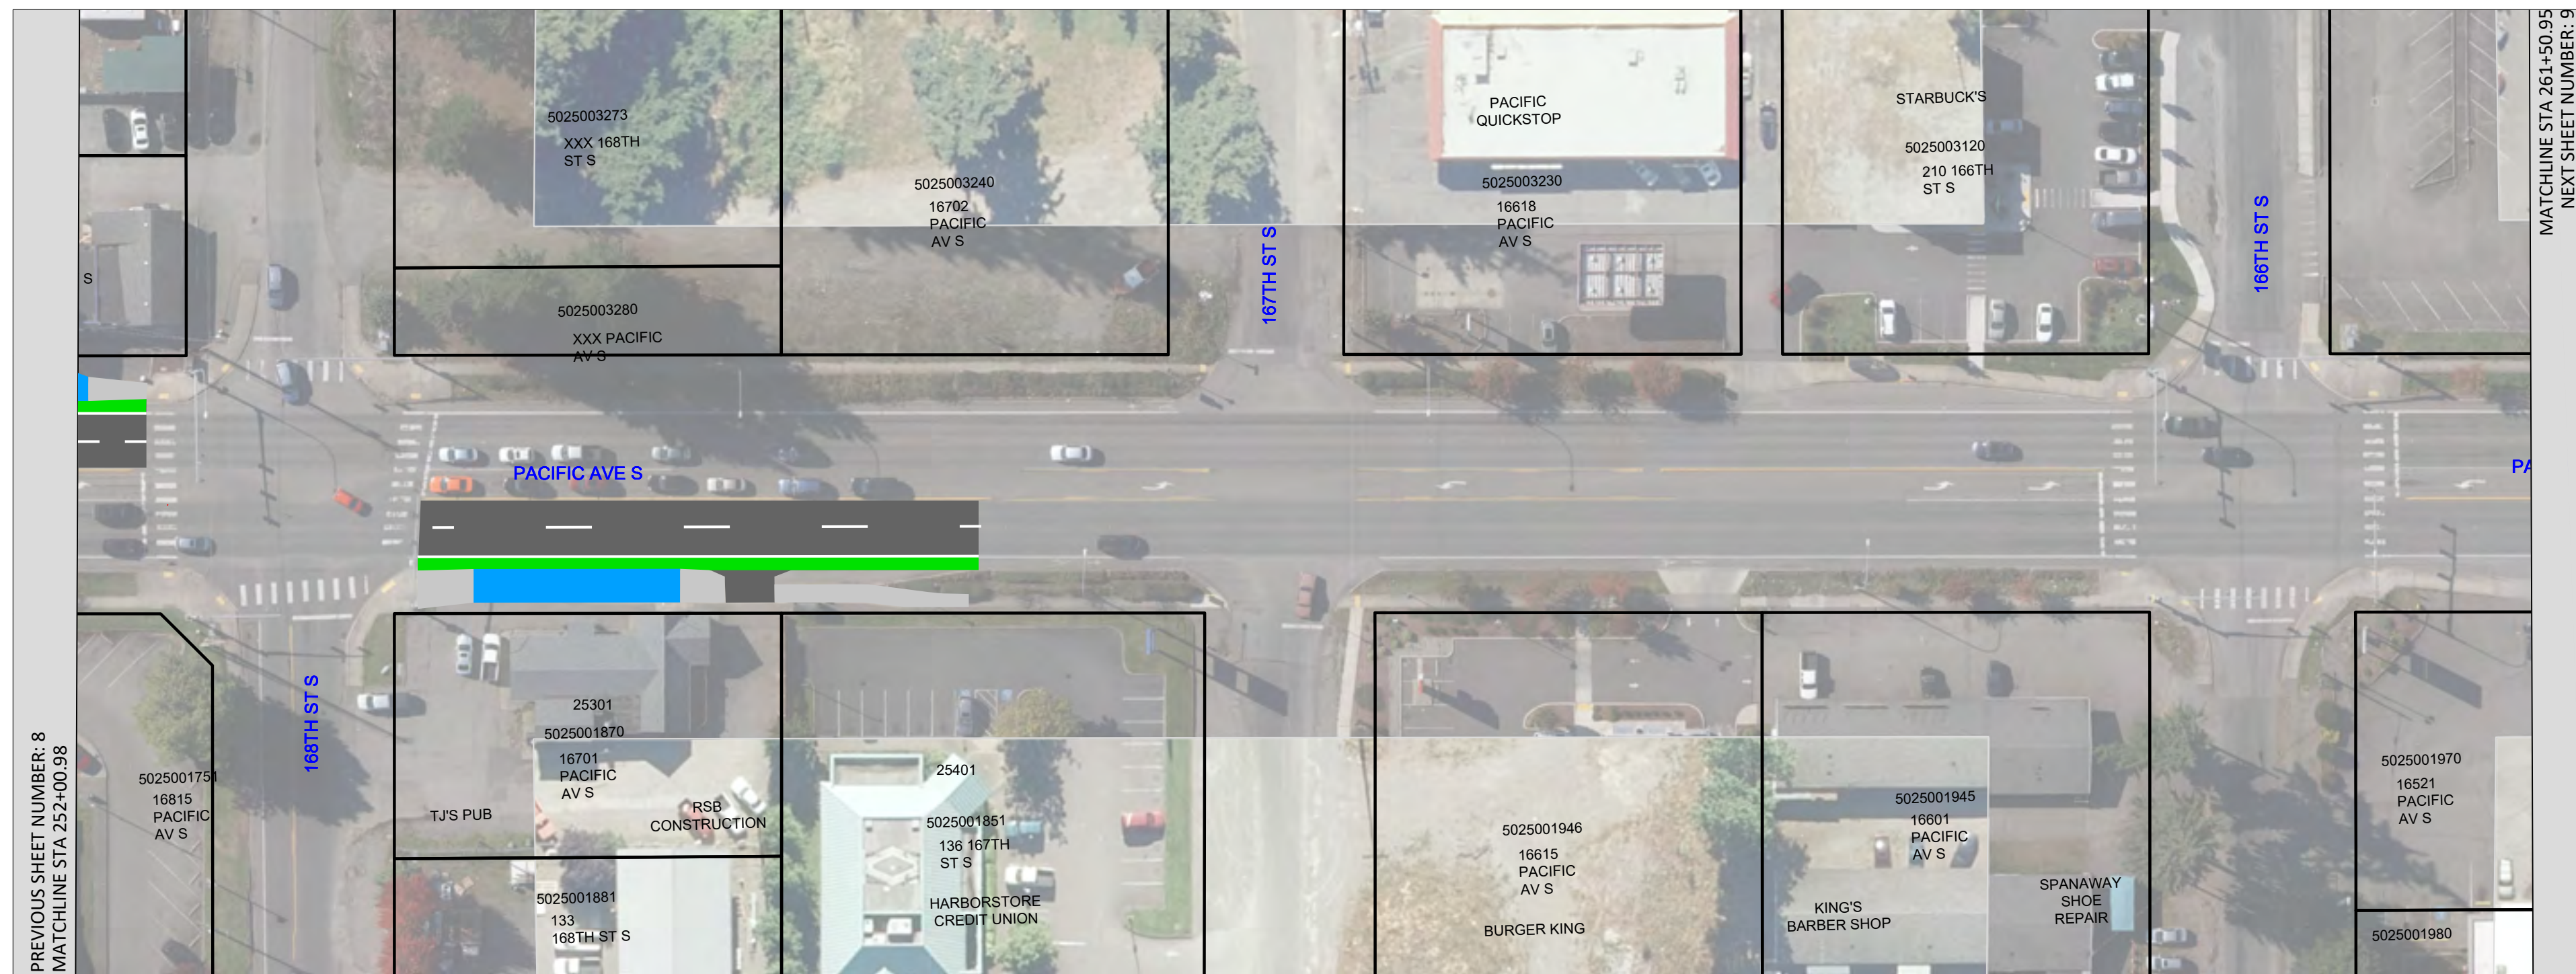


SEE BELOW

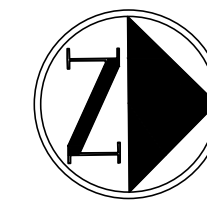



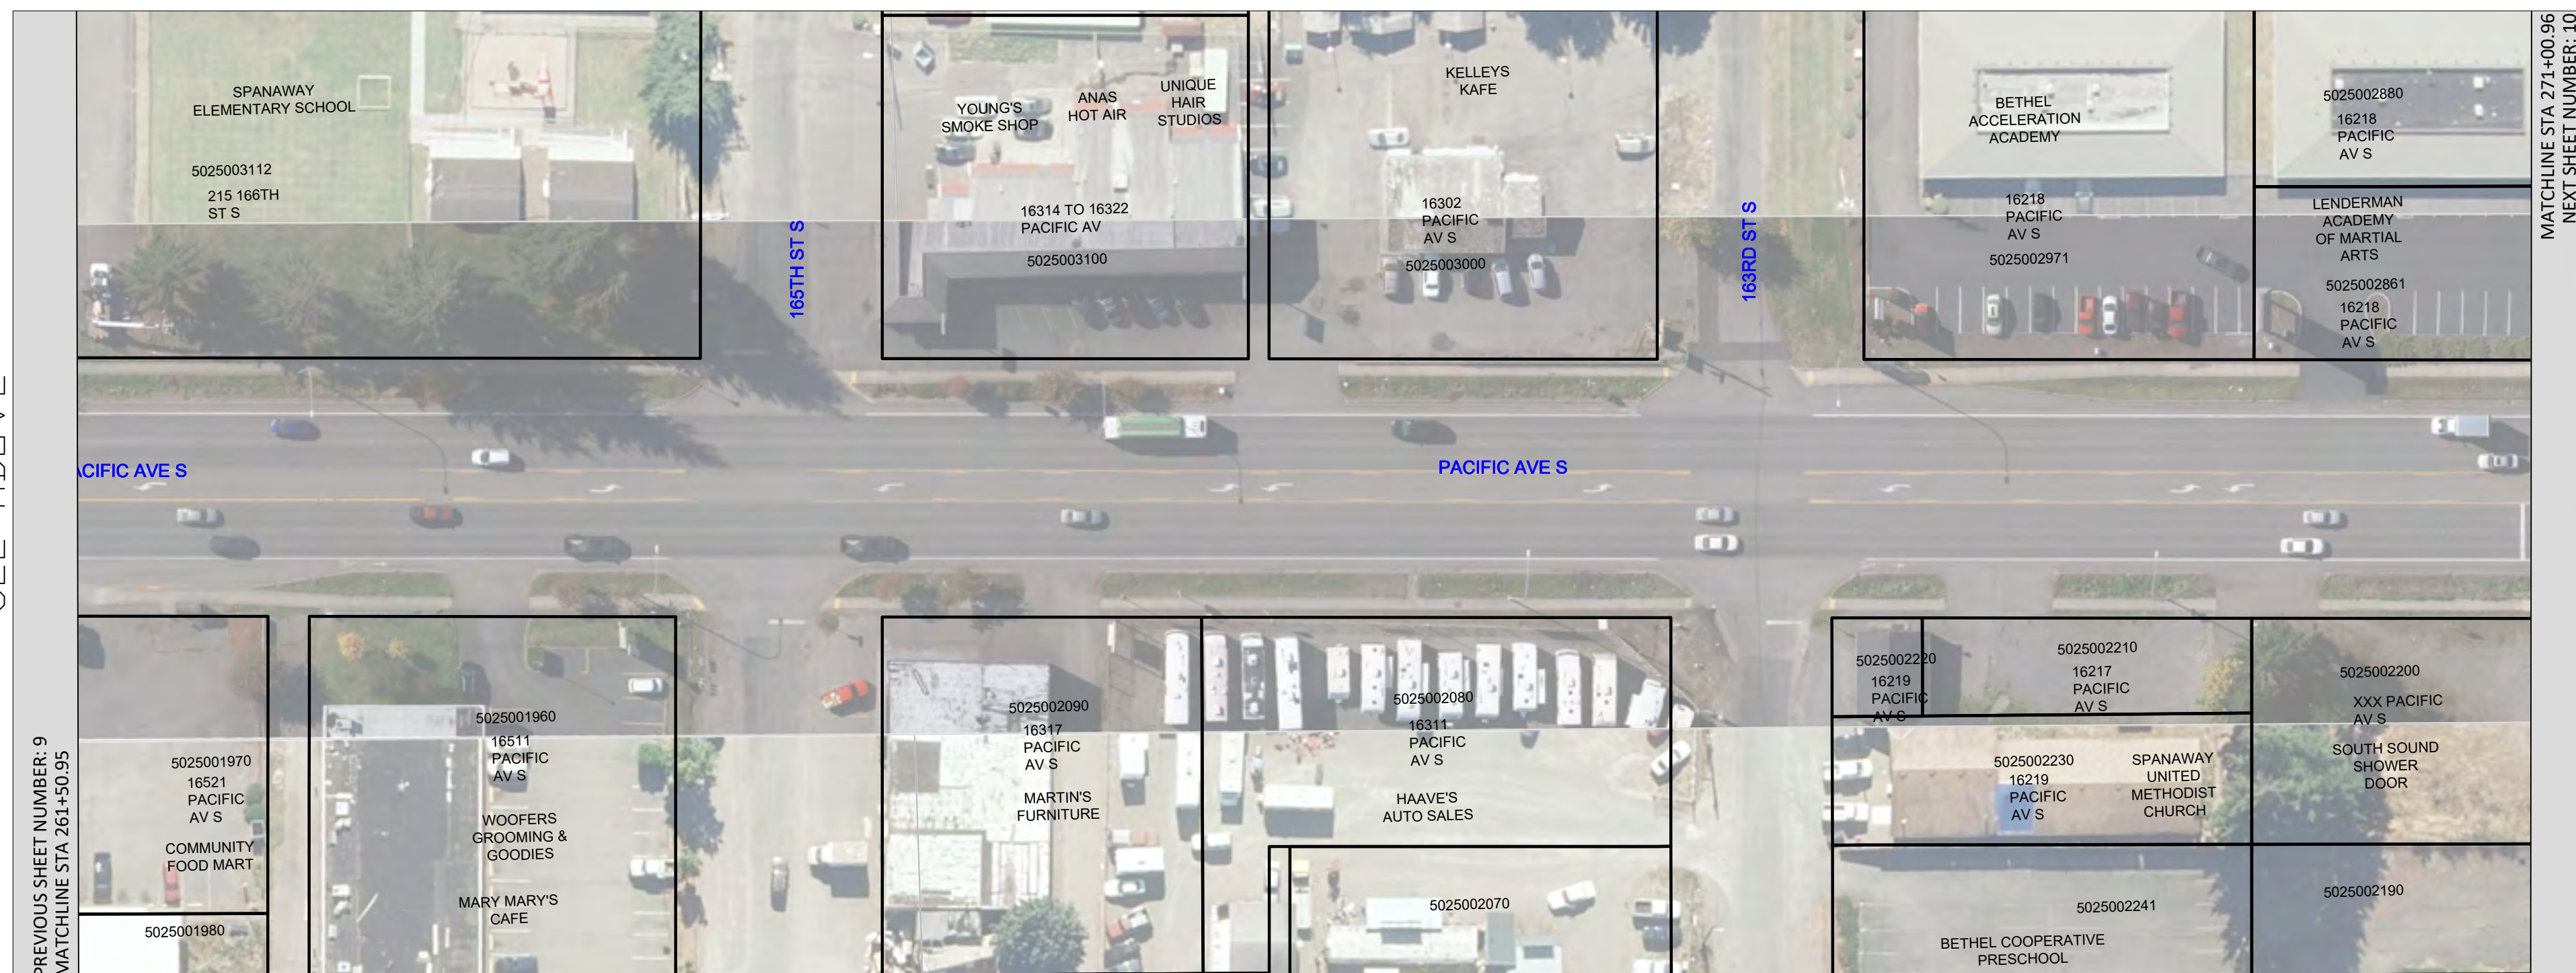



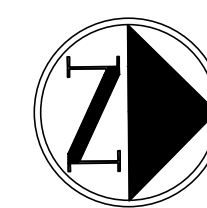

DRAFT





SEE ABOVE



**LEGEND**

-  Property Acquisition
-  BRT Station
-  Sidewalk
-  Bus Only Lane
-  Bike Lane
-  Sidewalk Ramp
-  New/Modified Traffic Signal
-  New Pedestrian Hybrid Beacon

 					FINAL CONSTRUCTION CHECKED	DATE	SCALE	<b>PIERCE TRANSIT</b> PACIFIC AVENUE / SR 7 BUS RAPID TRANSIT December 2020 Open House		ROW Plan Sheet (9)
					BY	12/1/2020	1" = 50"			DESIGNED
				DATE			DRAWN	PROJECT NAME	SHEET 9 OF 40	
				FIELD BOOKS			DRAWING NAME	ENGINEERING DIVISION MANAGER		