




SEE BELOW





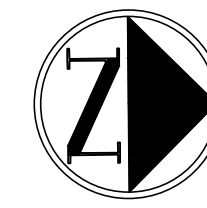

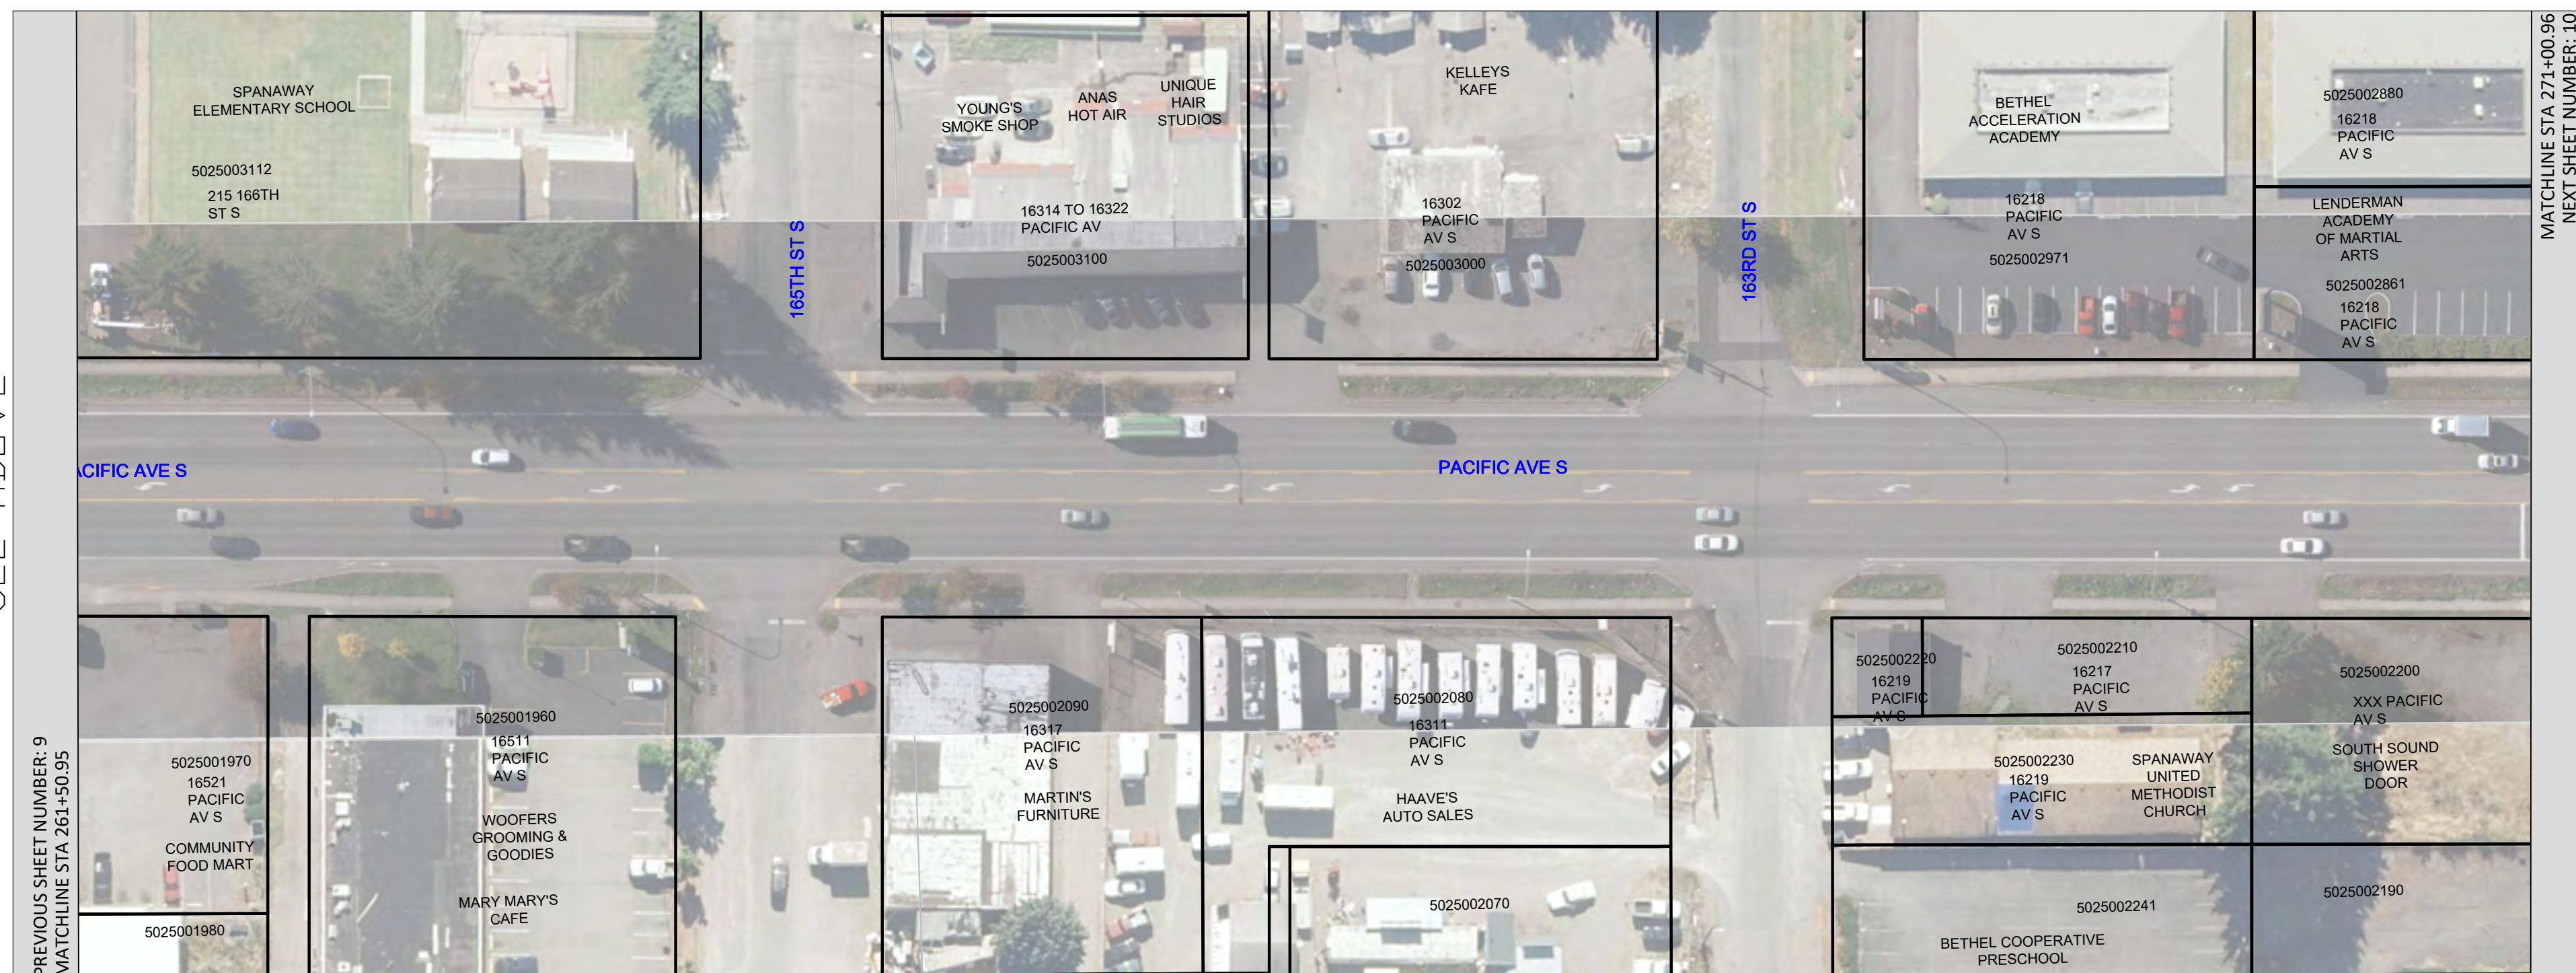

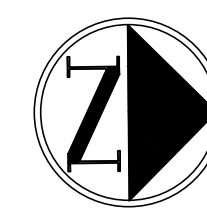
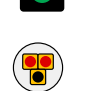
DRAFT








SEE ABOVE




**LEGEND**

-  Property Acquisition
-  BRT Station
-  Sidewalk
-  Bus Only Lane
-  Bike Lane
-  Sidewalk Ramp
-  New/Modified Traffic Signal
-  New Pedestrian Hybrid Beacon


 <p>999 3RD AVENUE, SUITE 2300 SEATTLE, WASHINGTON 98104-4020 PH: 206-382-6200</p>		<p><b>PIERCE TRANSIT</b></p> <p>PACIFIC AVENUE / SR 7 BUS RAPID TRANSIT</p> <p><b>December 2020 Open House</b></p>				<p>ROW Plan Sheet (9)</p>
		<p>ENGINEERING DIVISION MANAGER</p>				<p>SHEET NO.</p>
 		<p>NO</p>	<p>REVISION</p>	<p>DATE</p>	<p>APPD</p>	<p>SHEET 9 OF 40</p>

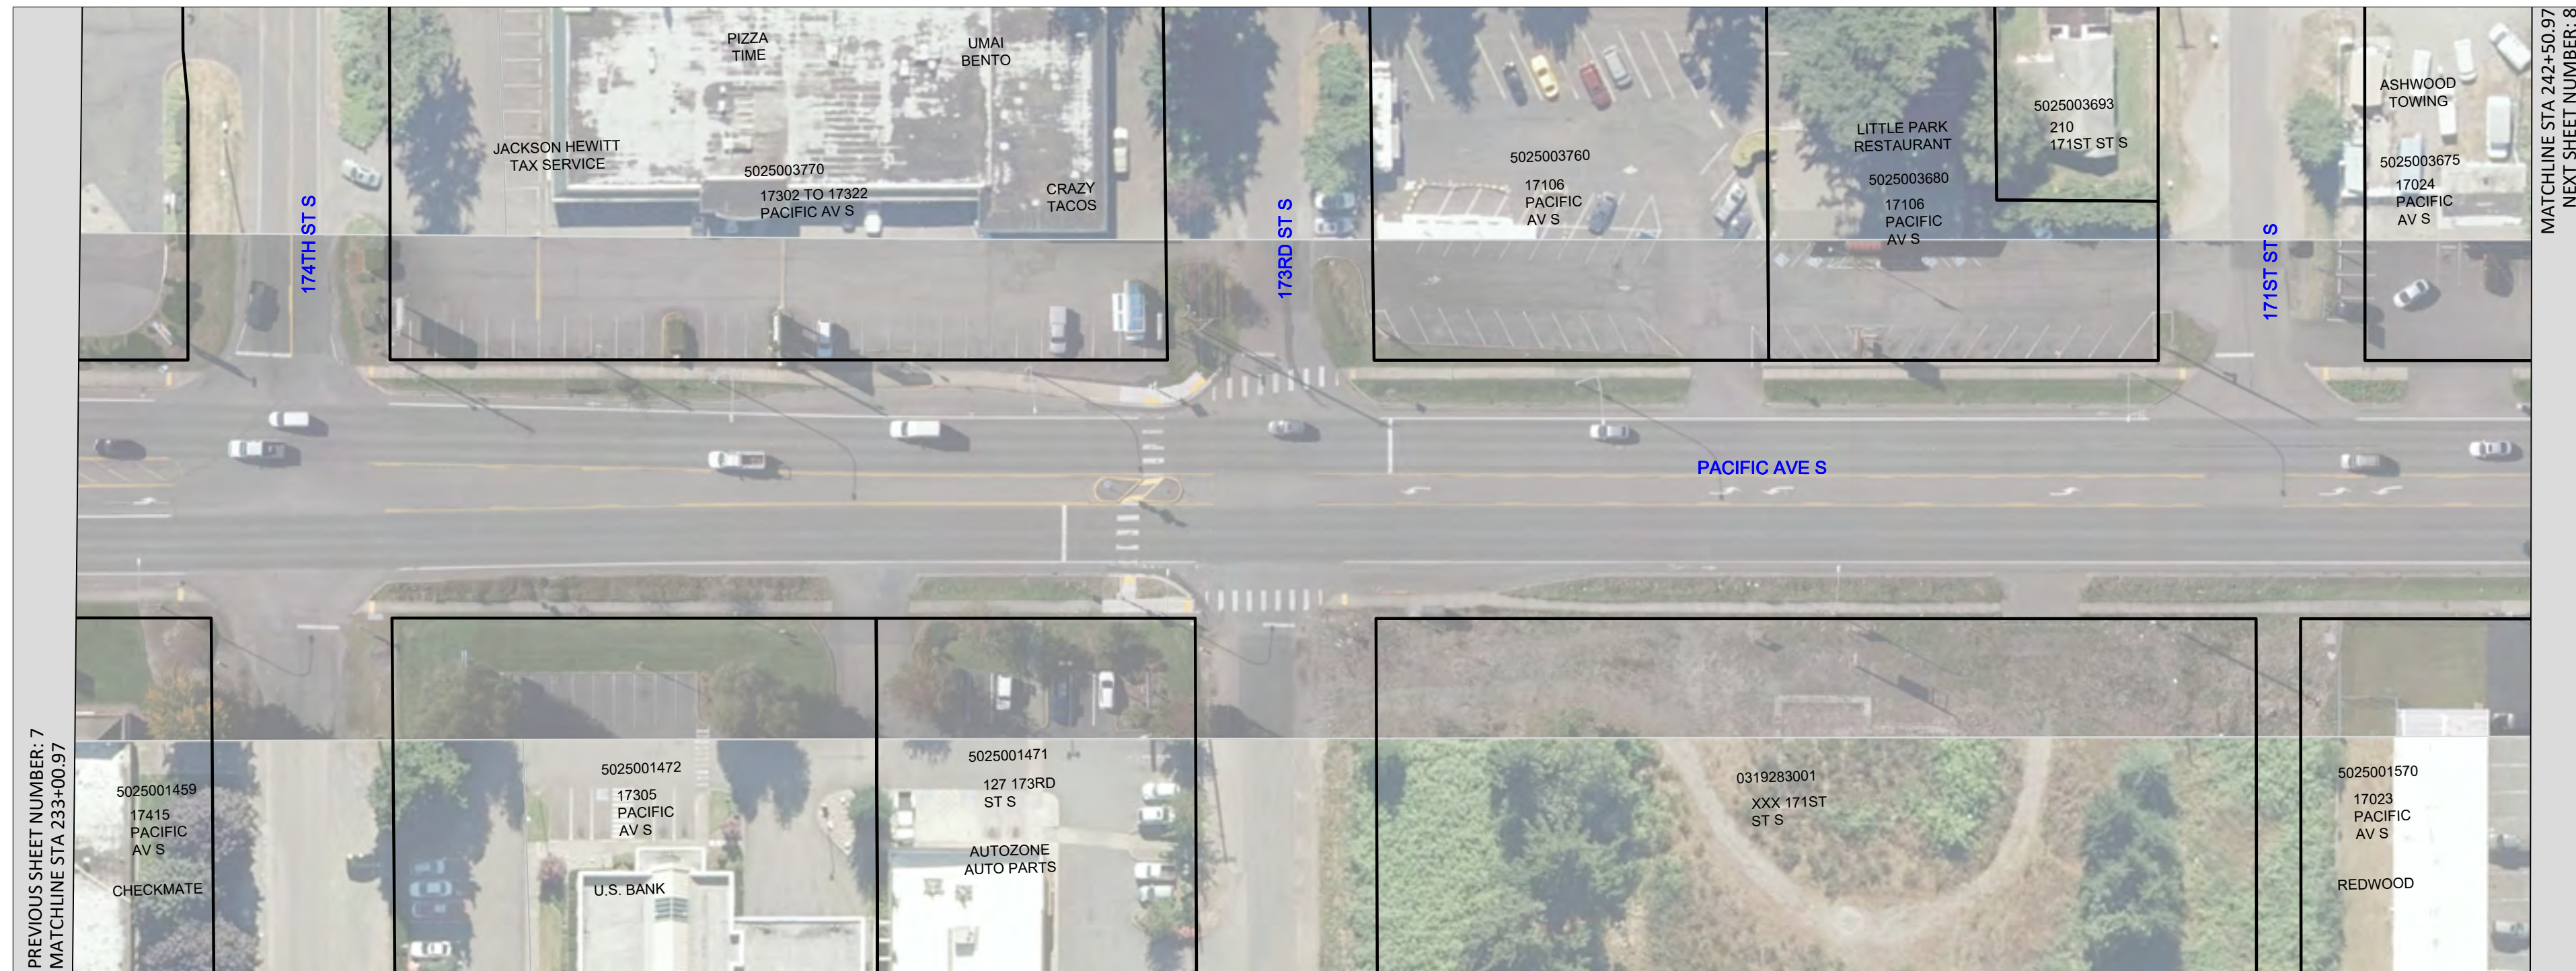

SEE BELOW

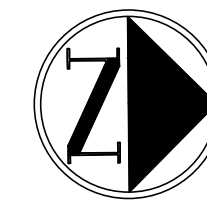



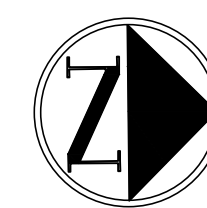


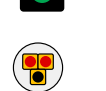


SEE ABOVE



DRAFT

**LEGEND**

-  Property Acquisition
-  BRT Station
-  Sidewalk
-  Bus Only Lane
-  Bike Lane
-  Sidewalk Ramp
-  New/Modified Traffic Signal
-  New Pedestrian Hybrid Beacon

NO	REVISION	DATE	APPD


FINAL CONSTRUCTION CHECKED	DATE 12/1/2020	SCALE 1" = 50"
BY	DESIGNED	CHECKED
DATE	DRAWN	PROJECT NAME
FIELD BOOKS	DRAWING NAME	
ENGINEERING DIVISION MANAGER		

**PIERCE TRANSIT**


PACIFIC AVENUE / SR 7 BUS RAPID TRANSIT

**December 2020 Open House**


ROW Plan Sheet (8)	
SHEET NO.	
SHEET 8	OF 40

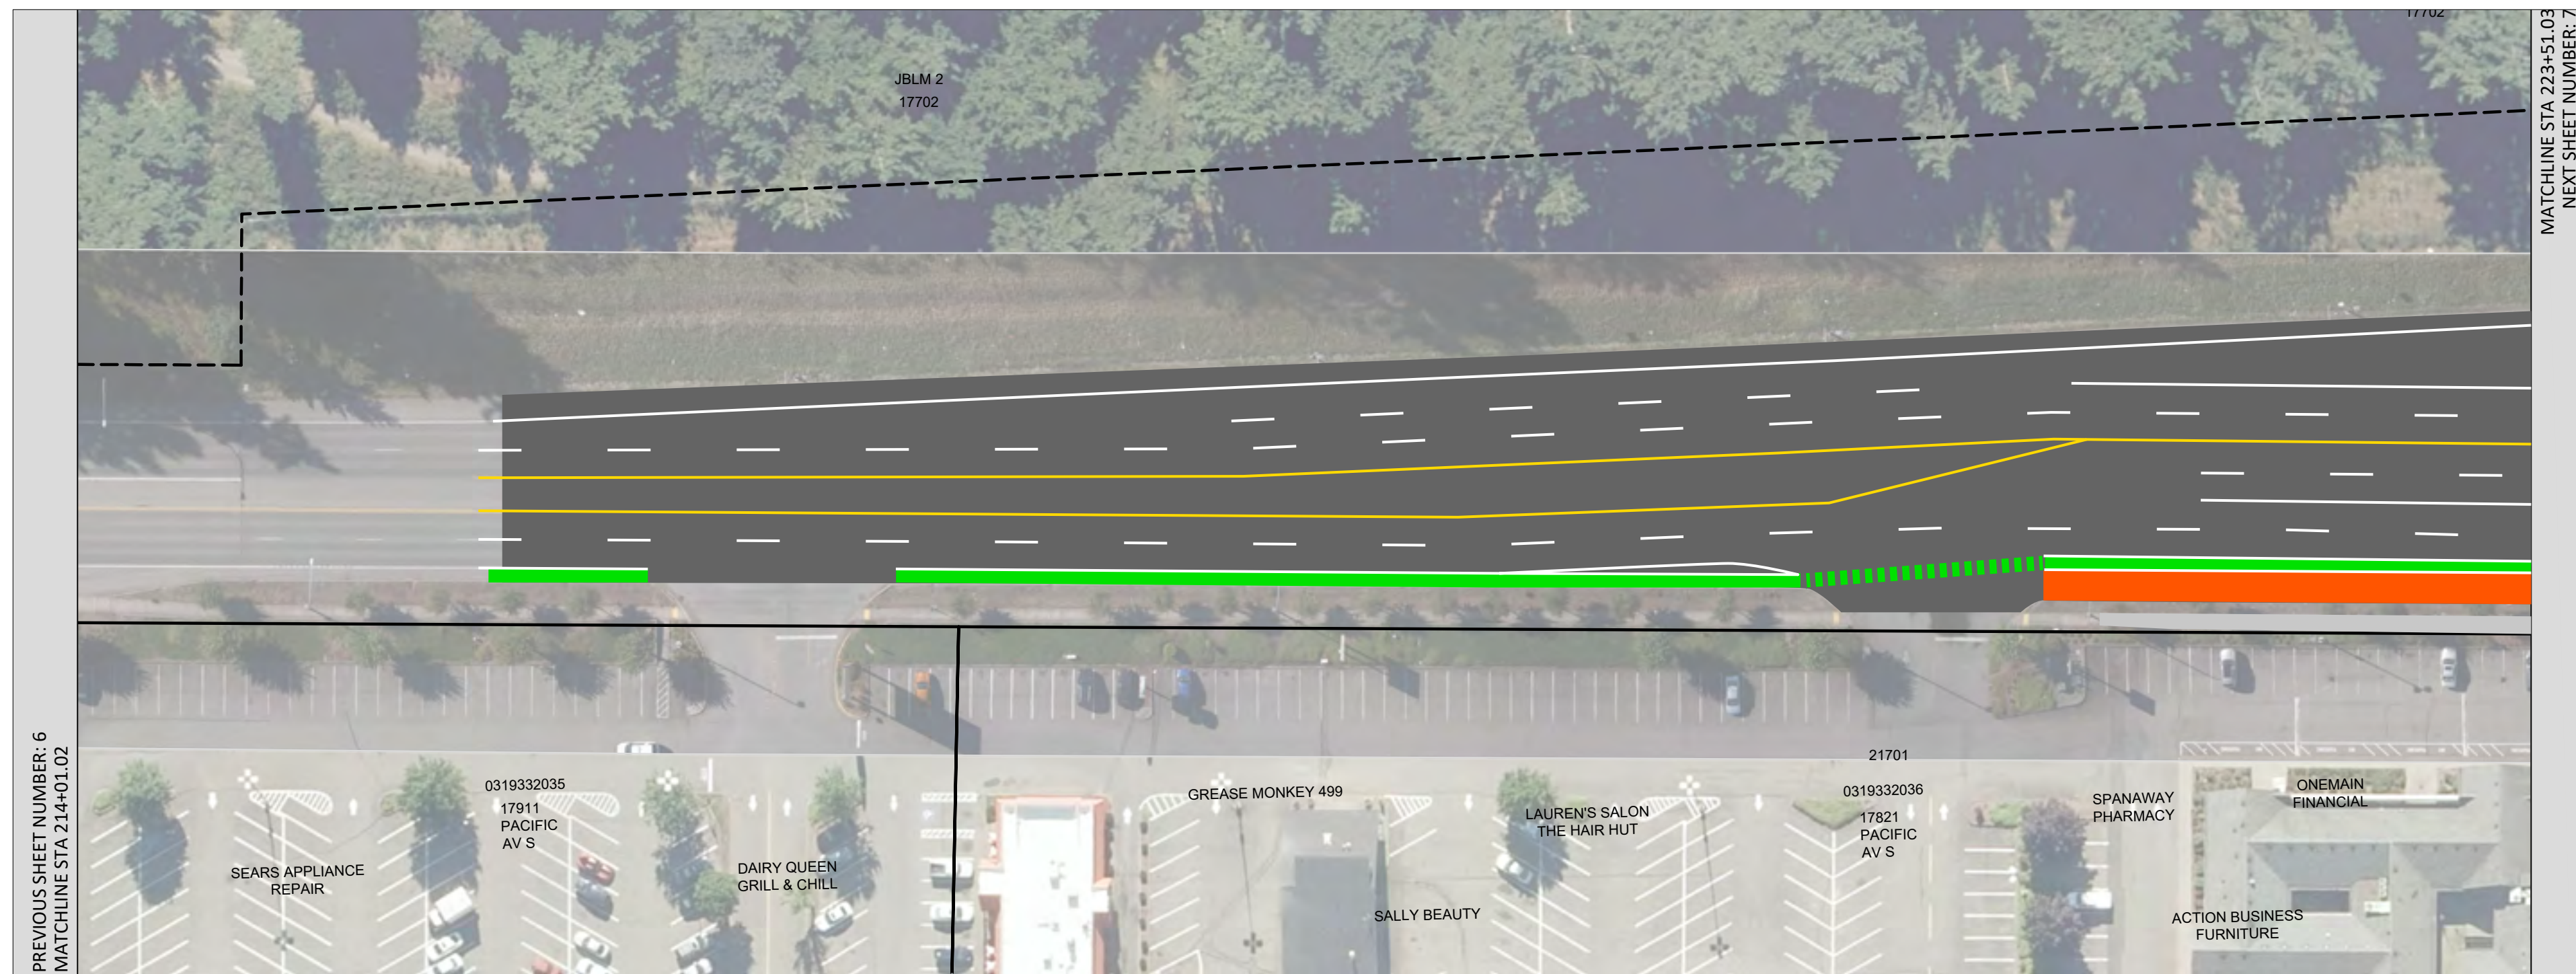


SEE BELOW

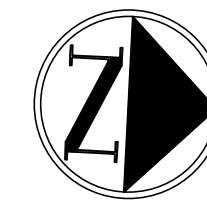



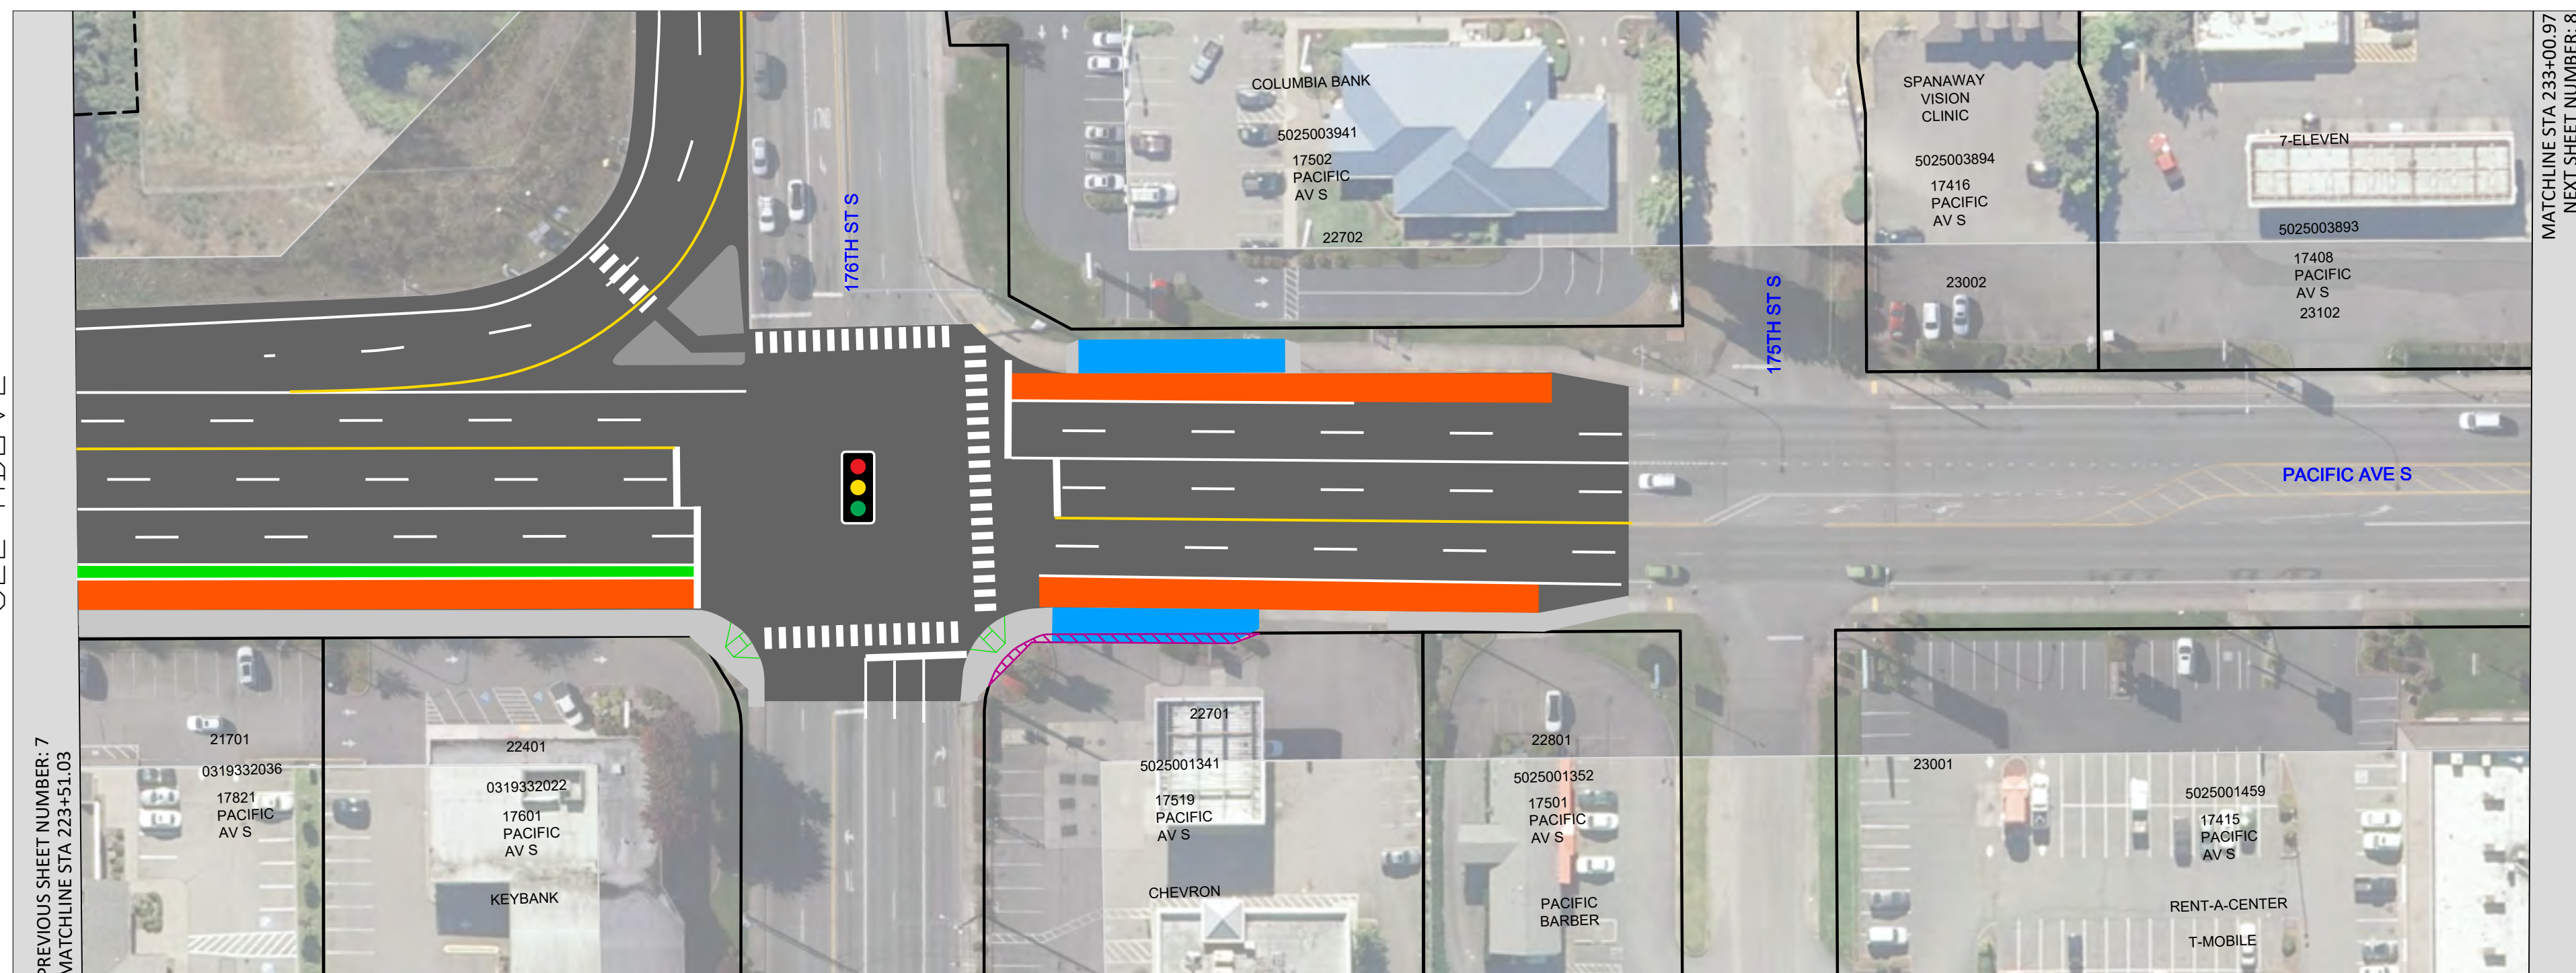



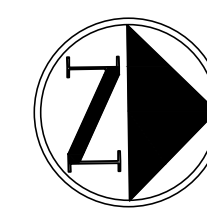

DRAFT








SEE ABOVE



**LEGEND**

-  Property Acquisition
-  BRT Station
-  Sidewalk
-  Bus Only Lane
-  Bike Lane
-  Sidewalk Ramp
-  New/Modified Traffic Signal
-  New Pedestrian Hybrid Beacon

 <p>999 3RD AVENUE, SUITE 3200 SEATTLE, WASHINGTON 98104-4020 PH: 206-382-6200</p>												<p><b>PIERCE TRANSIT</b></p> <p>PACIFIC AVENUE / SR 7 BUS RAPID TRANSIT</p> <p><b>December 2020 Open House</b></p>	<p>ROW Plan Sheet (7)</p>
				NO	REVISION	DATE	APPD					<p>ENGINEERING DIVISION MANAGER</p>	<p>SHEET 7 OF 40</p>

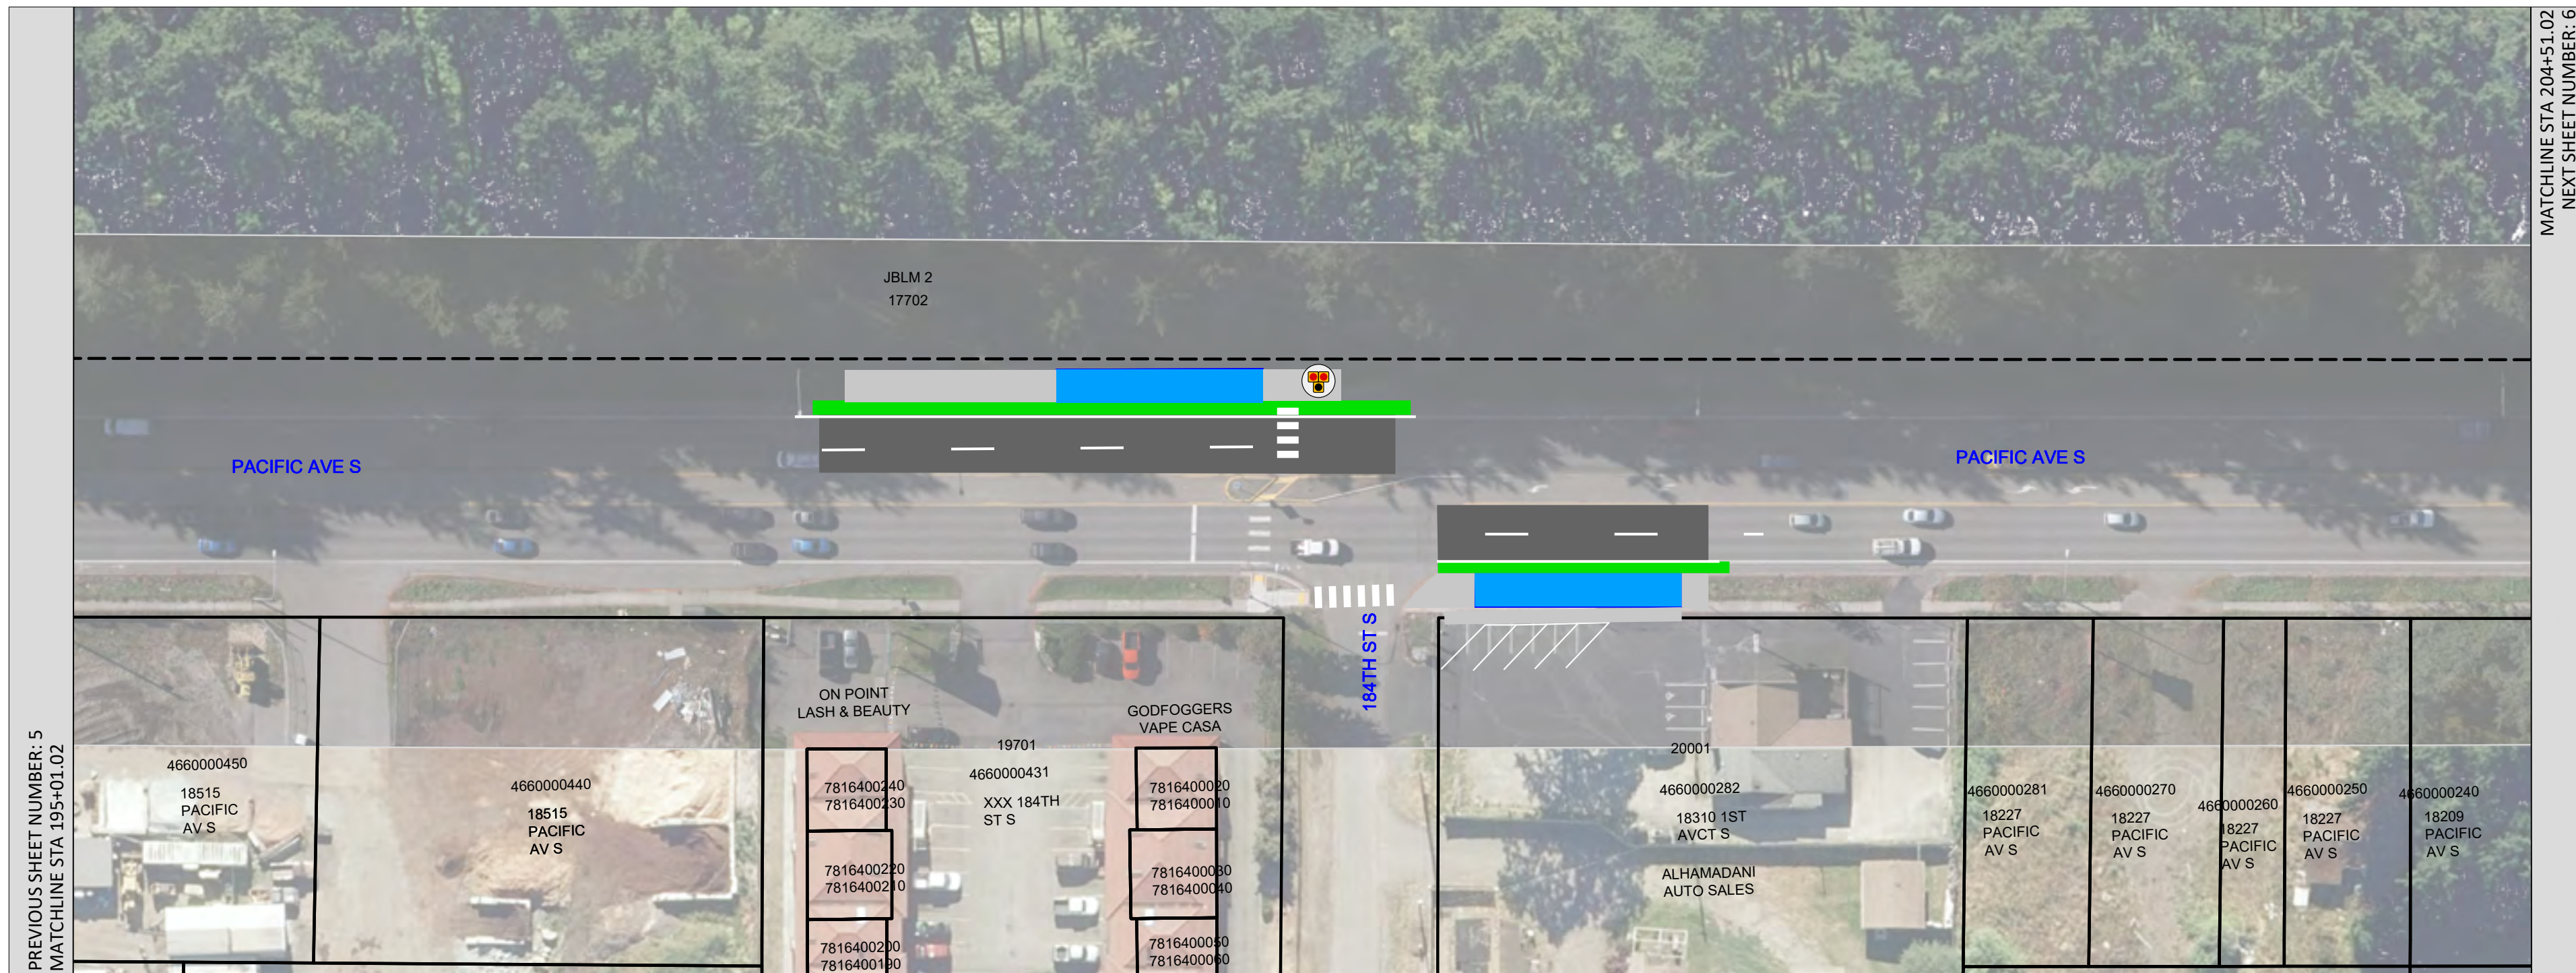


DRAFT




- LEGEND**
- Property Acquisition
  - BRT Station
  - Sidewalk
  - Bus Only Lane
  - Bike Lane
  - Sidewalk Ramp
  - New/Modified Traffic Signal
  - New Pedestrian Hybrid Beacon


 <small>999 3RD AVENUE, SUITE 3200 SEATTLE, WASHINGTON 98104-4020 PH: 206-382-6200</small>				NO	REVISION	DATE	APPD	FINAL CONSTRUCTION CHECKED	DATE	SCALE	<b>PIERCE TRANSIT</b> PACIFIC AVENUE / SR 7 BUS RAPID TRANSIT December 2020 Open House	ROW Plan Sheet (6)
				BY	DESIGNED	CHECKED	DATE	DRAWN	PROJECT NAME	ENGINEERING DIVISION MANAGER		SHEET NO.
				FIELD BOOKS	DRAWING NAME						SHEET 6 OF 40	

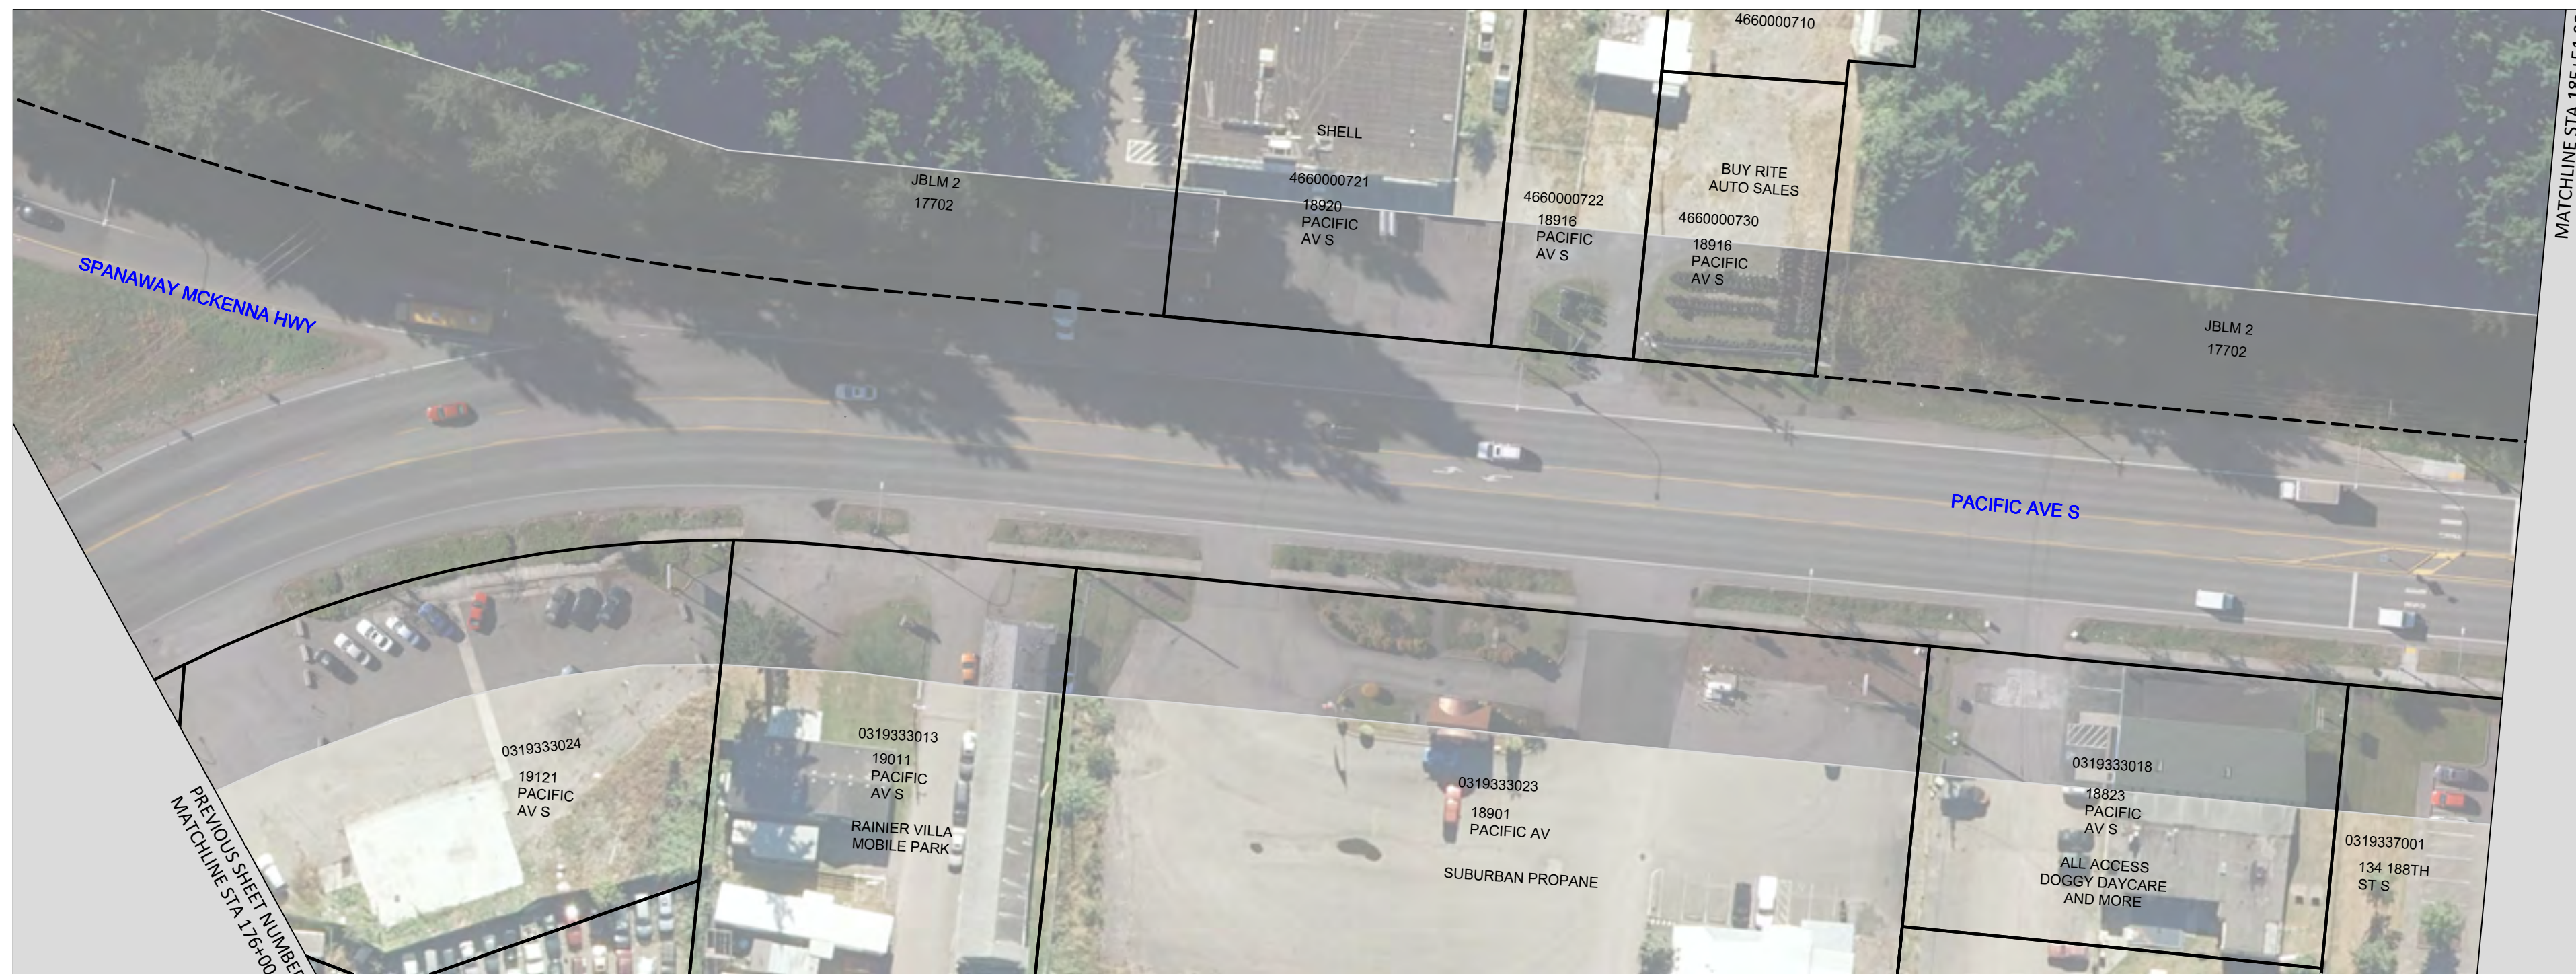


SEE BELOW

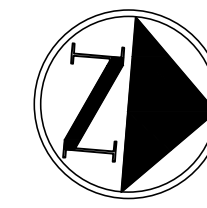



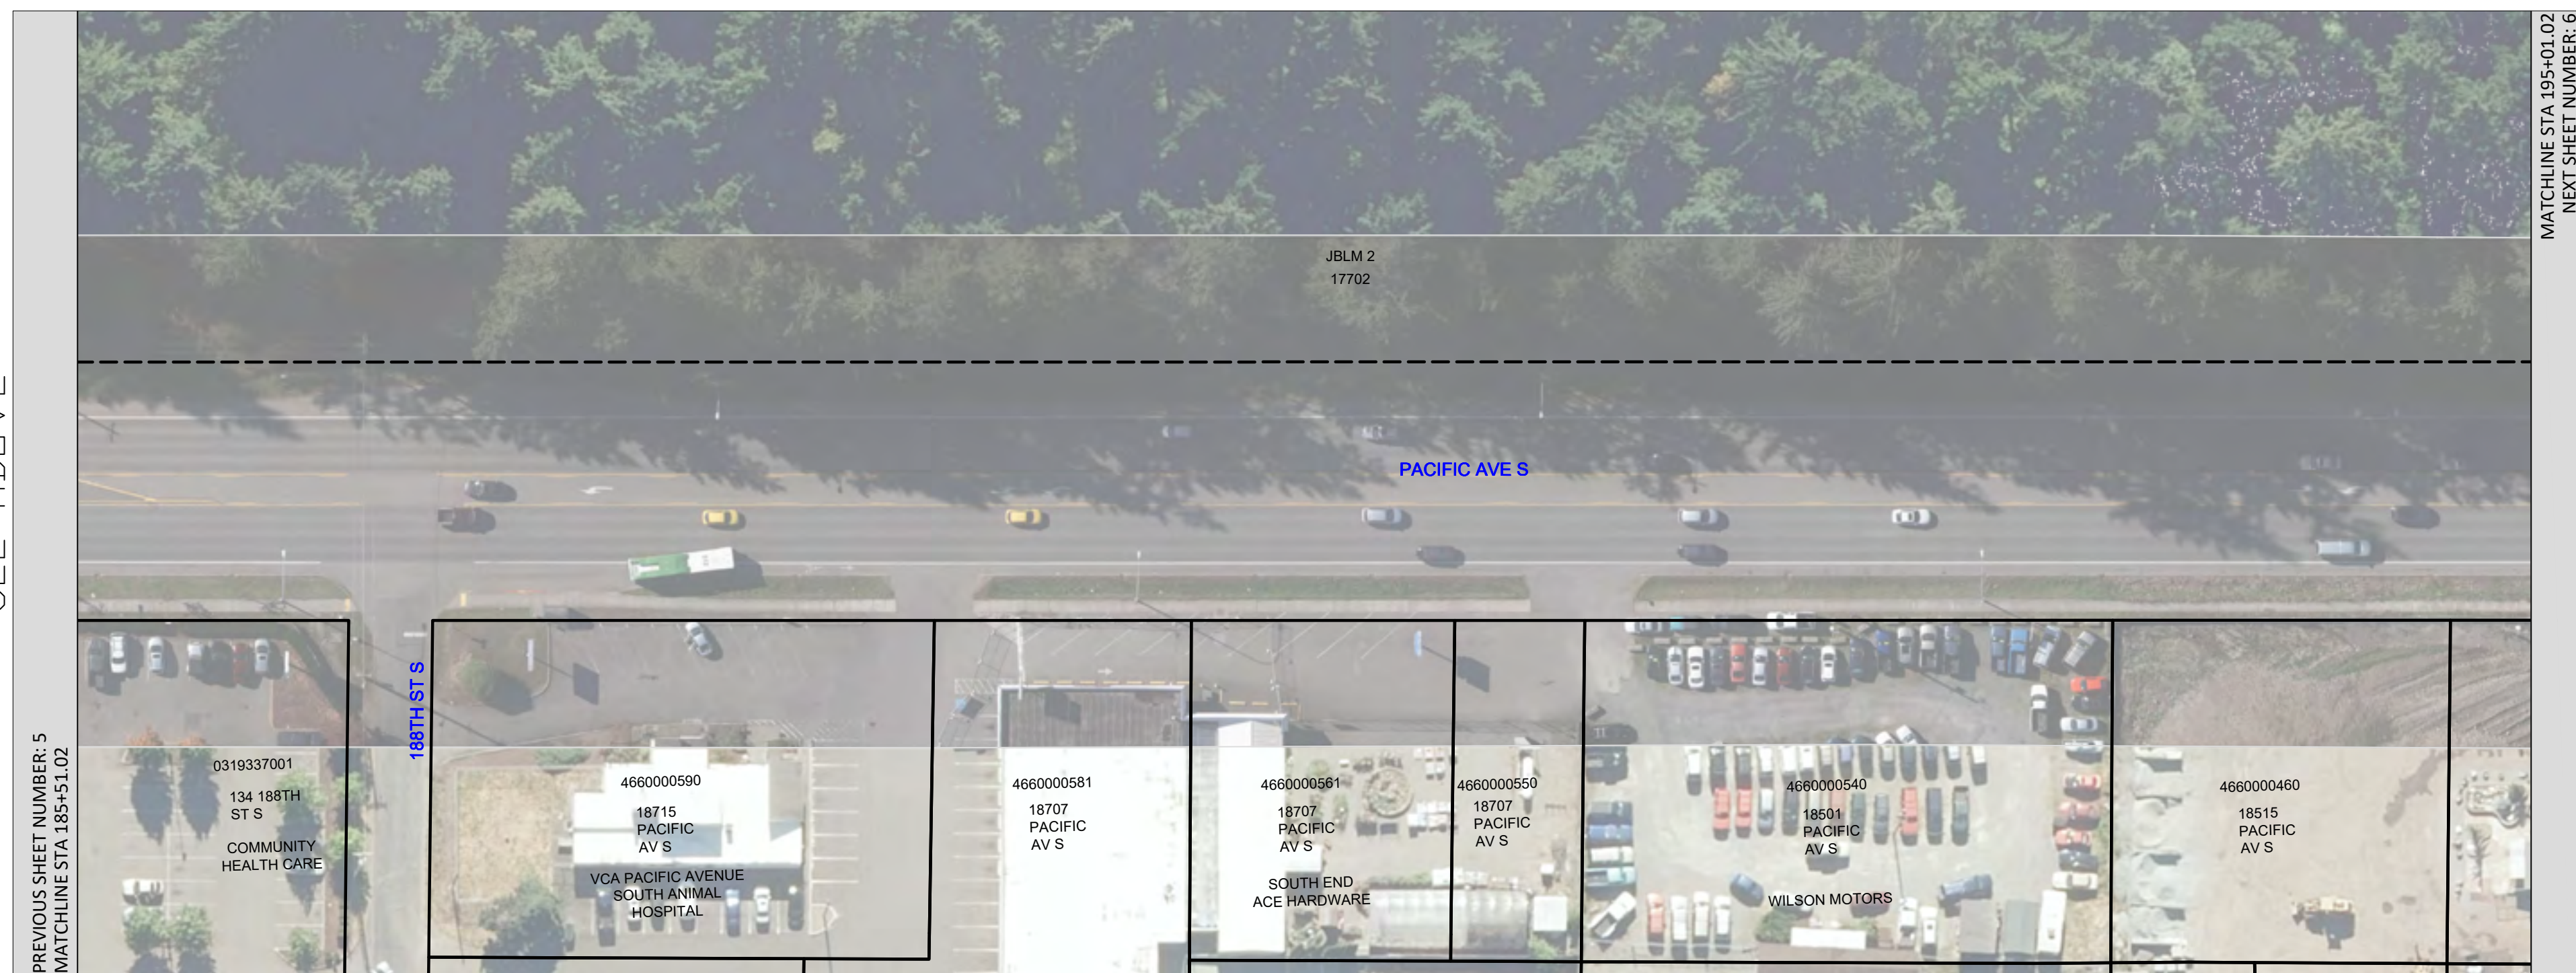

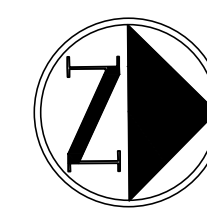


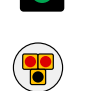
DRAFT





SEE ABOVE




**LEGEND**

-  Property Acquisition
-  BRT Station
-  Sidewalk
-  Bus Only Lane
-  Bike Lane
-  Sidewalk Ramp
-  New/Modified Traffic Signal
-  New Pedestrian Hybrid Beacon


 <small>999 3RD AVENUE, SUITE 3200 SEATTLE, WASHINGTON 98104-4020 PH: 206-382-6200</small>						FINAL CONSTRUCTION CHECKED	DATE 12/1/2020	SCALE 1"=50"	<b>PIERCE TRANSIT</b> PACIFIC AVENUE / SR 7 BUS RAPID TRANSIT <b>December 2020 Open House</b>	ROW Plan Sheet (5)
						BY	DESIGNED	CHECKED		SHEET NO.
				DATE	DRAWN	PROJECT NAME		ENGINEERING DIVISION MANAGER	SHEET 5 OF 40	
				FIELD BOOKS	DRAWING NAME					




SEE BELOW

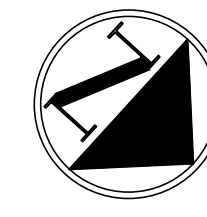



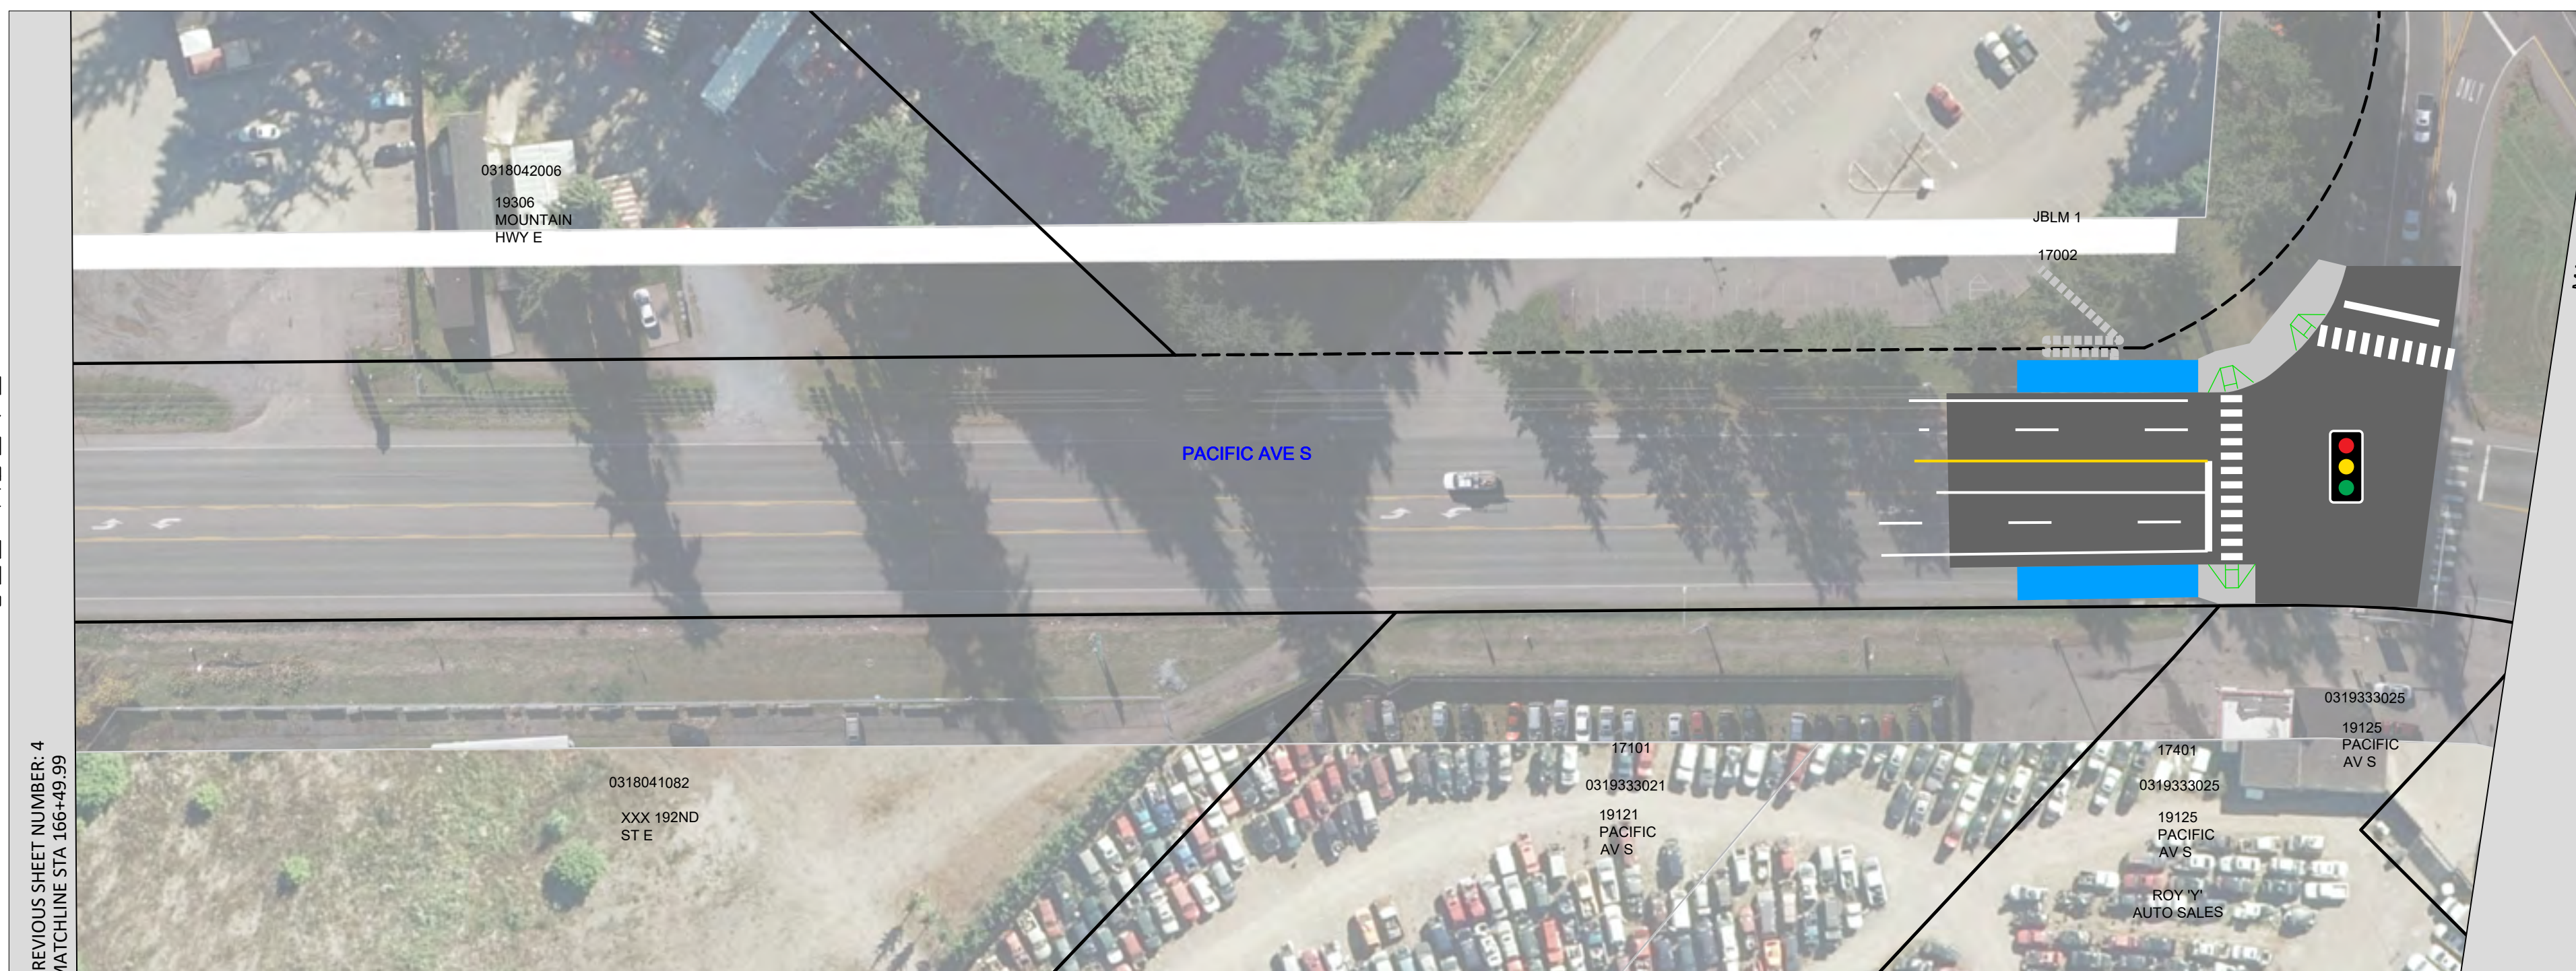



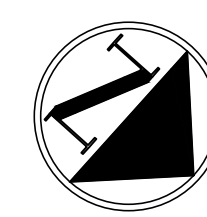

DRAFT



SEE ABOVE



**LEGEND**

-  Property Acquisition
-  BRT Station
-  Sidewalk
-  Bus Only Lane
-  Bike Lane
-  Sidewalk Ramp
-  New/Modified Traffic Signal
-  New Pedestrian Hybrid Beacon

999 3RD AVENUE, SUITE 2200  
SEATTLE, WASHINGTON 98104-4020  
PH: 206-382-5200

NO	REVISION	DATE	APPD


FINAL CONSTRUCTION CHECKED	DATE	SCALE
	12/1/2020	1" = 50"
BY	DESIGNED	CHECKED
DATE	DRAWN	PROJECT NAME
FIELD BOOKS	DRAWING NAME	
ENGINEERING DIVISION MANAGER		

**PIERCE TRANSIT**


PACIFIC AVENUE / SR 7 BUS RAPID TRANSIT

**December 2020 Open House**



ROW Plan Sheet (4)
SHEET NO.
SHEET 4 OF 40

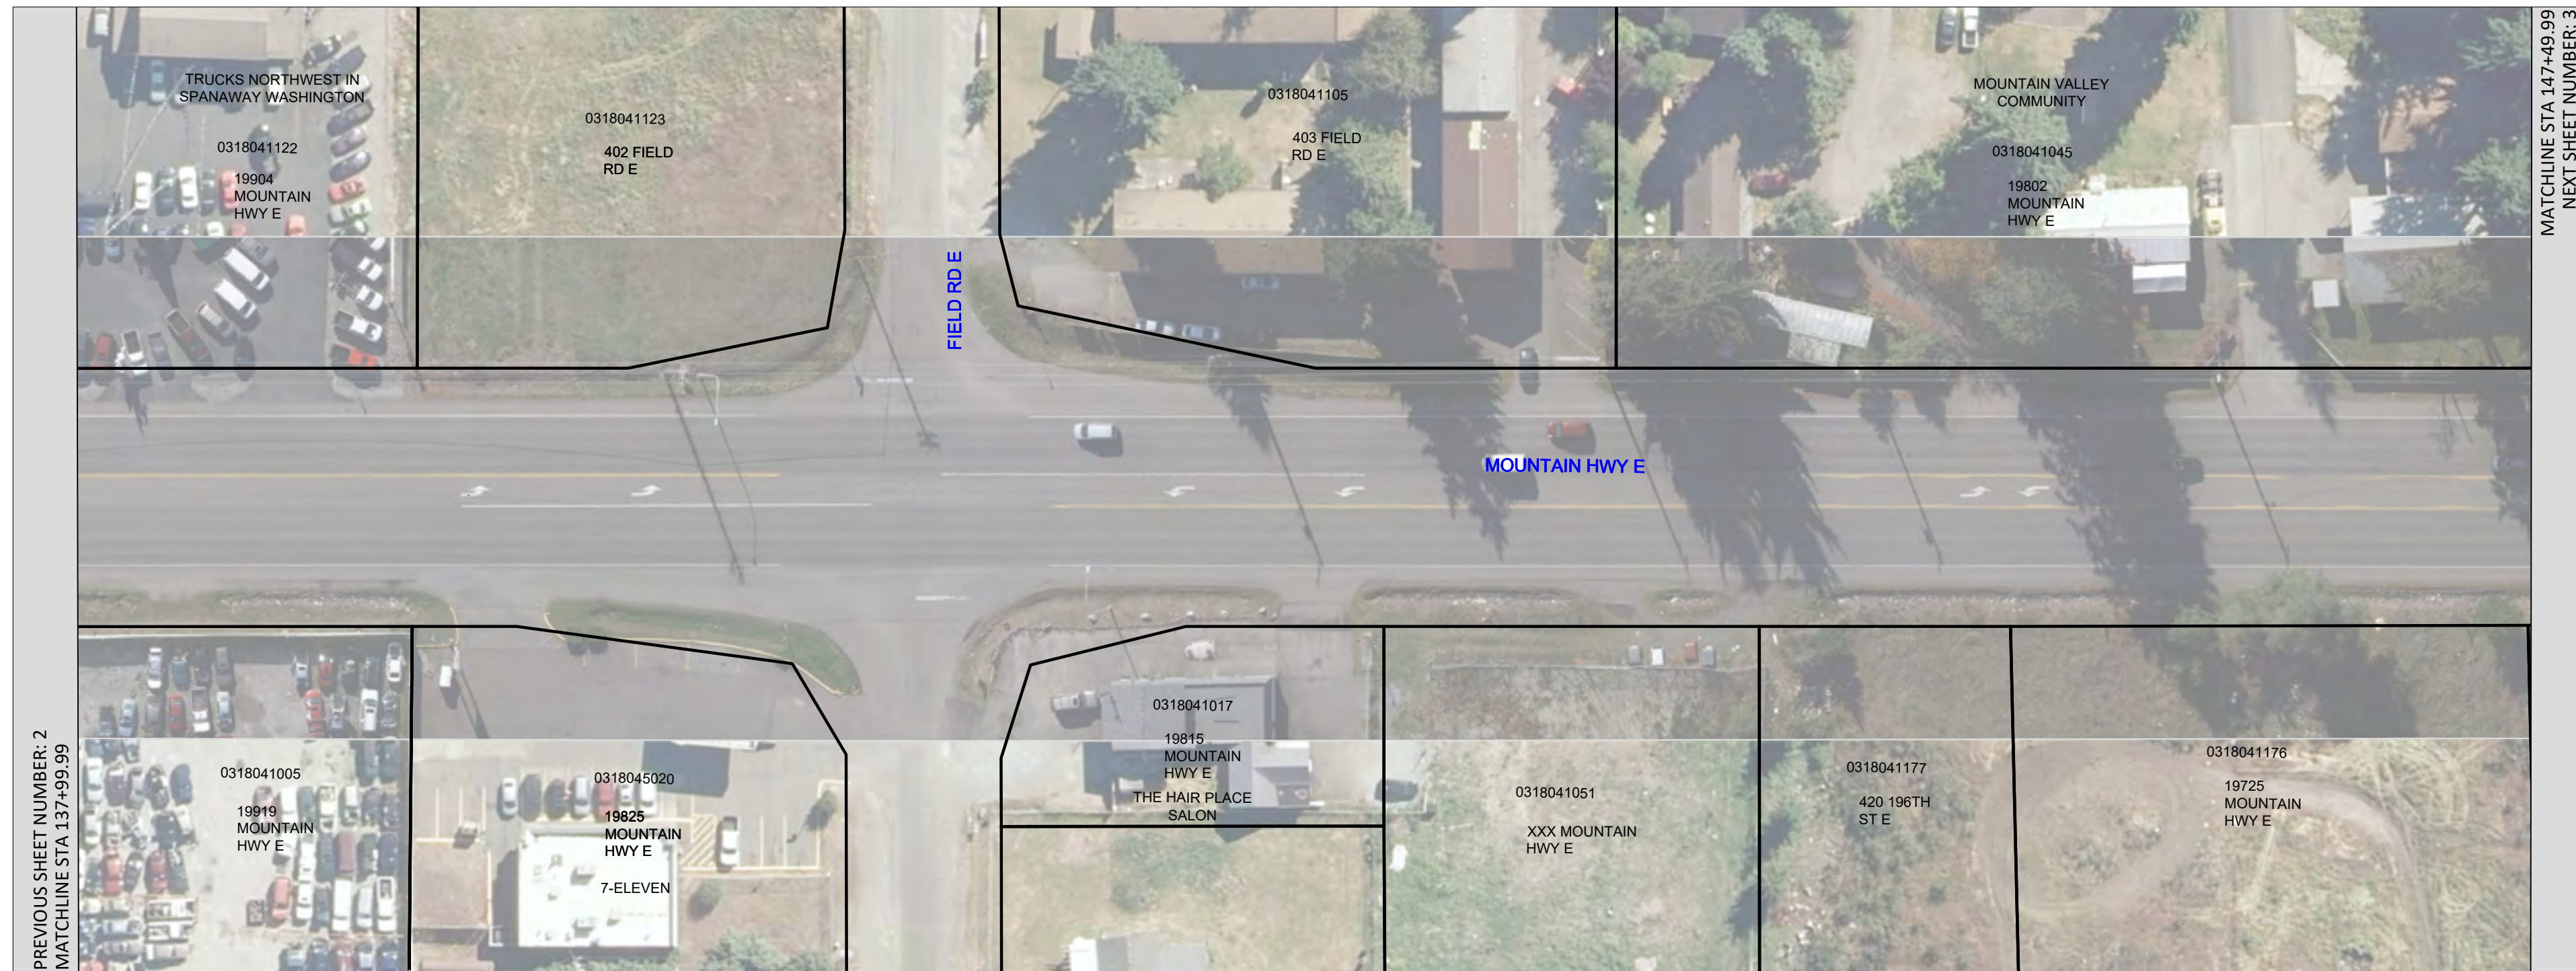


 


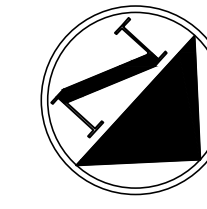

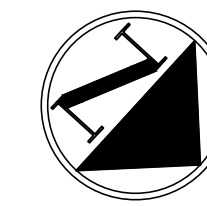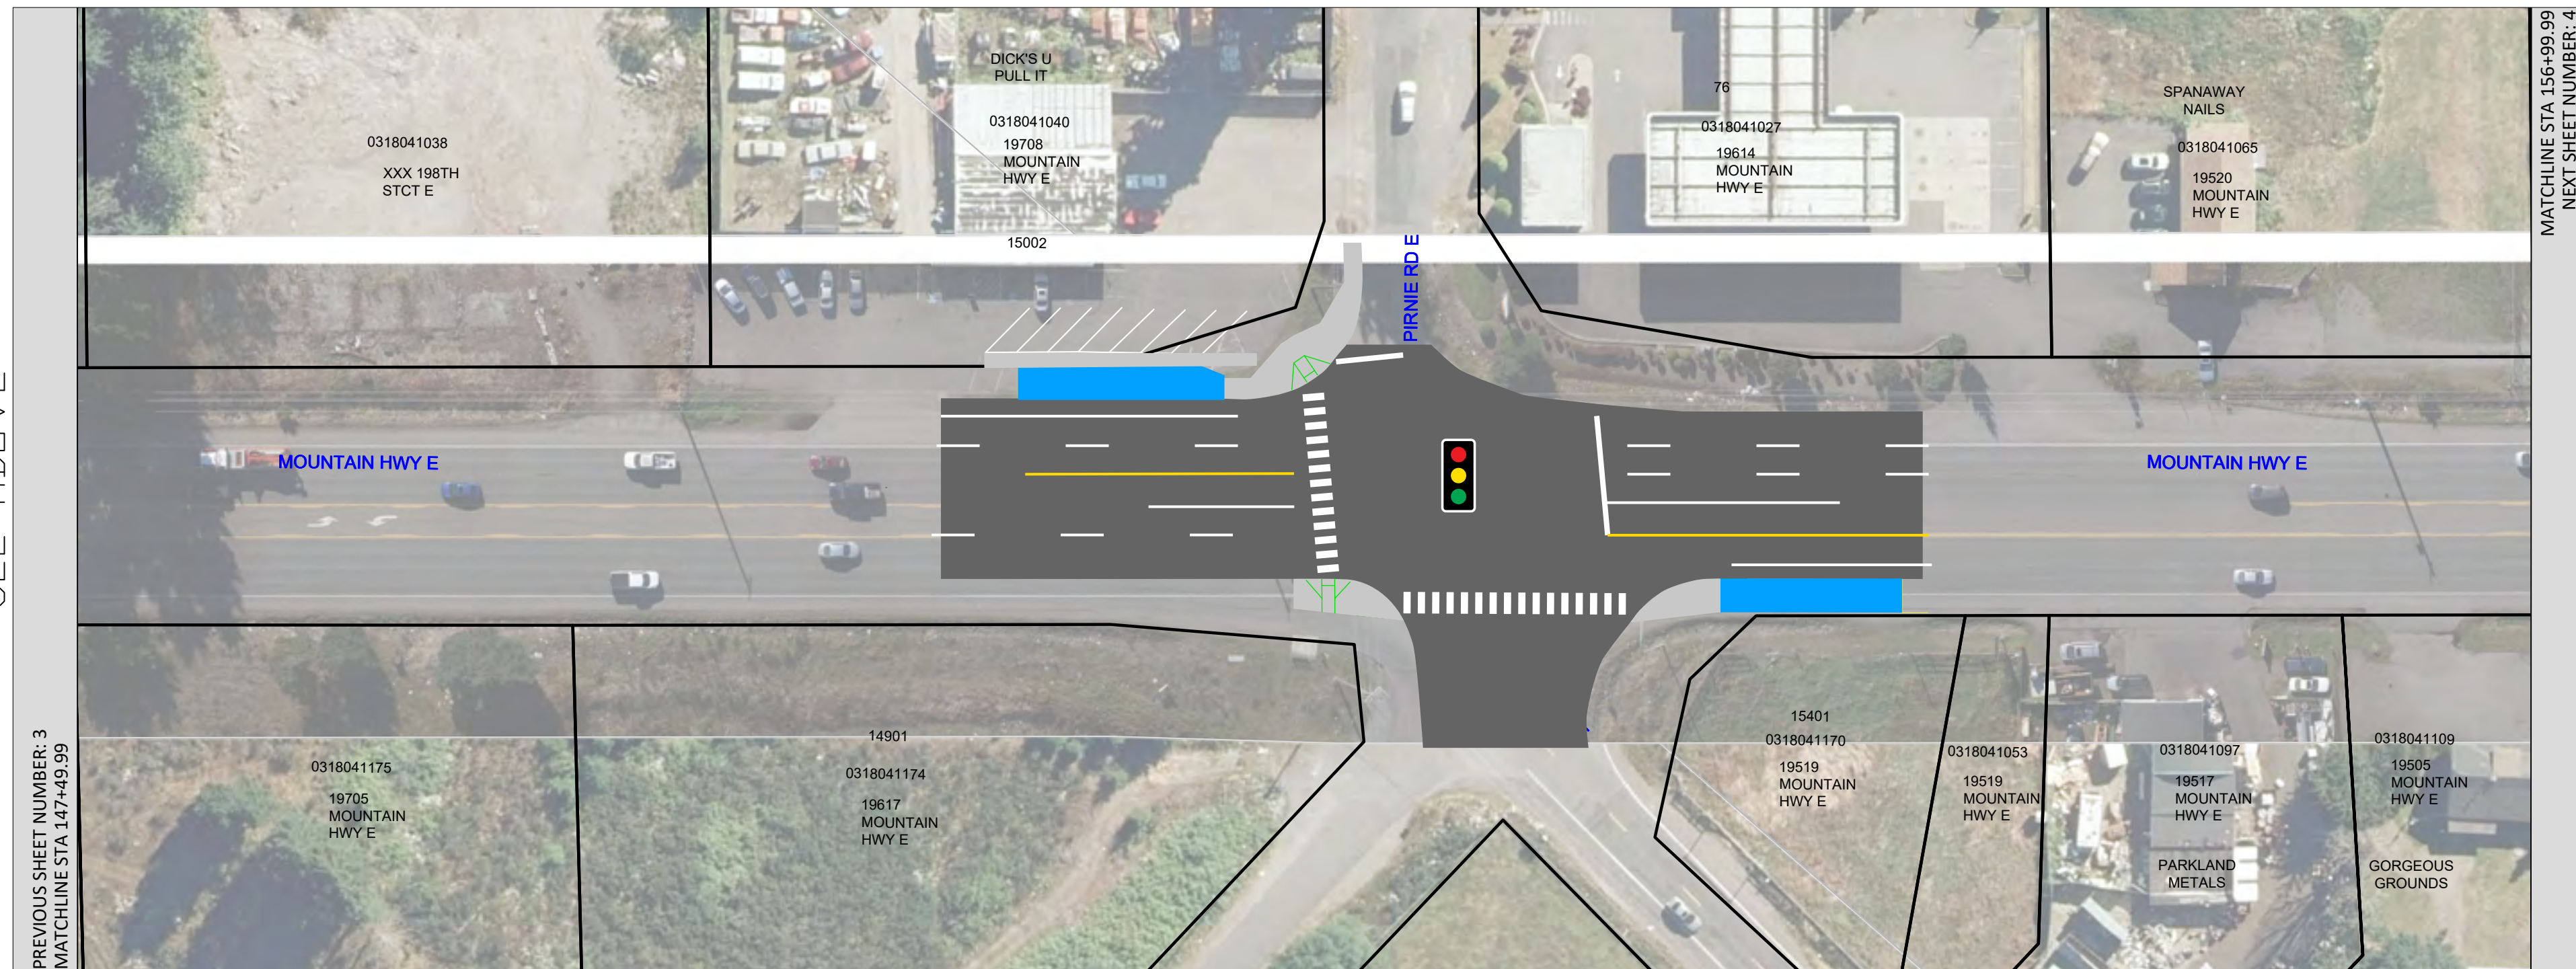

SEE BELOW





DRAFT



LEGEND


-  Property Acquisition
-  BRT Station
-  Sidewalk
-  Bus Only Lane
-  Bike Lane
-  Sidewalk Ramp
-  New/Modified Traffic Signal
-  New Pedestrian Hybrid Beacon

 				FINAL CONSTRUCTION CHECKED	DATE 12/1/2020	SCALE 1" = 50"	<b>PIERCE TRANSIT</b> PACIFIC AVENUE / SR 7 BUS RAPID TRANSIT <b>December 2020 Open House</b>	ROW Plan Sheet (3)
				BY	DESIGNED	CHECKED		SHEET NO.
			DATE	DRAWN	PROJECT NAME			
			FIELD BOOKS	DRAWING NAME				
			ENGINEERING DIVISION MANAGER				SHEET 3 OF 40	


NO	REVISION	DATE	APPD




SEE BELOW

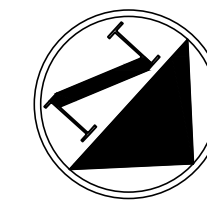

DRAFT

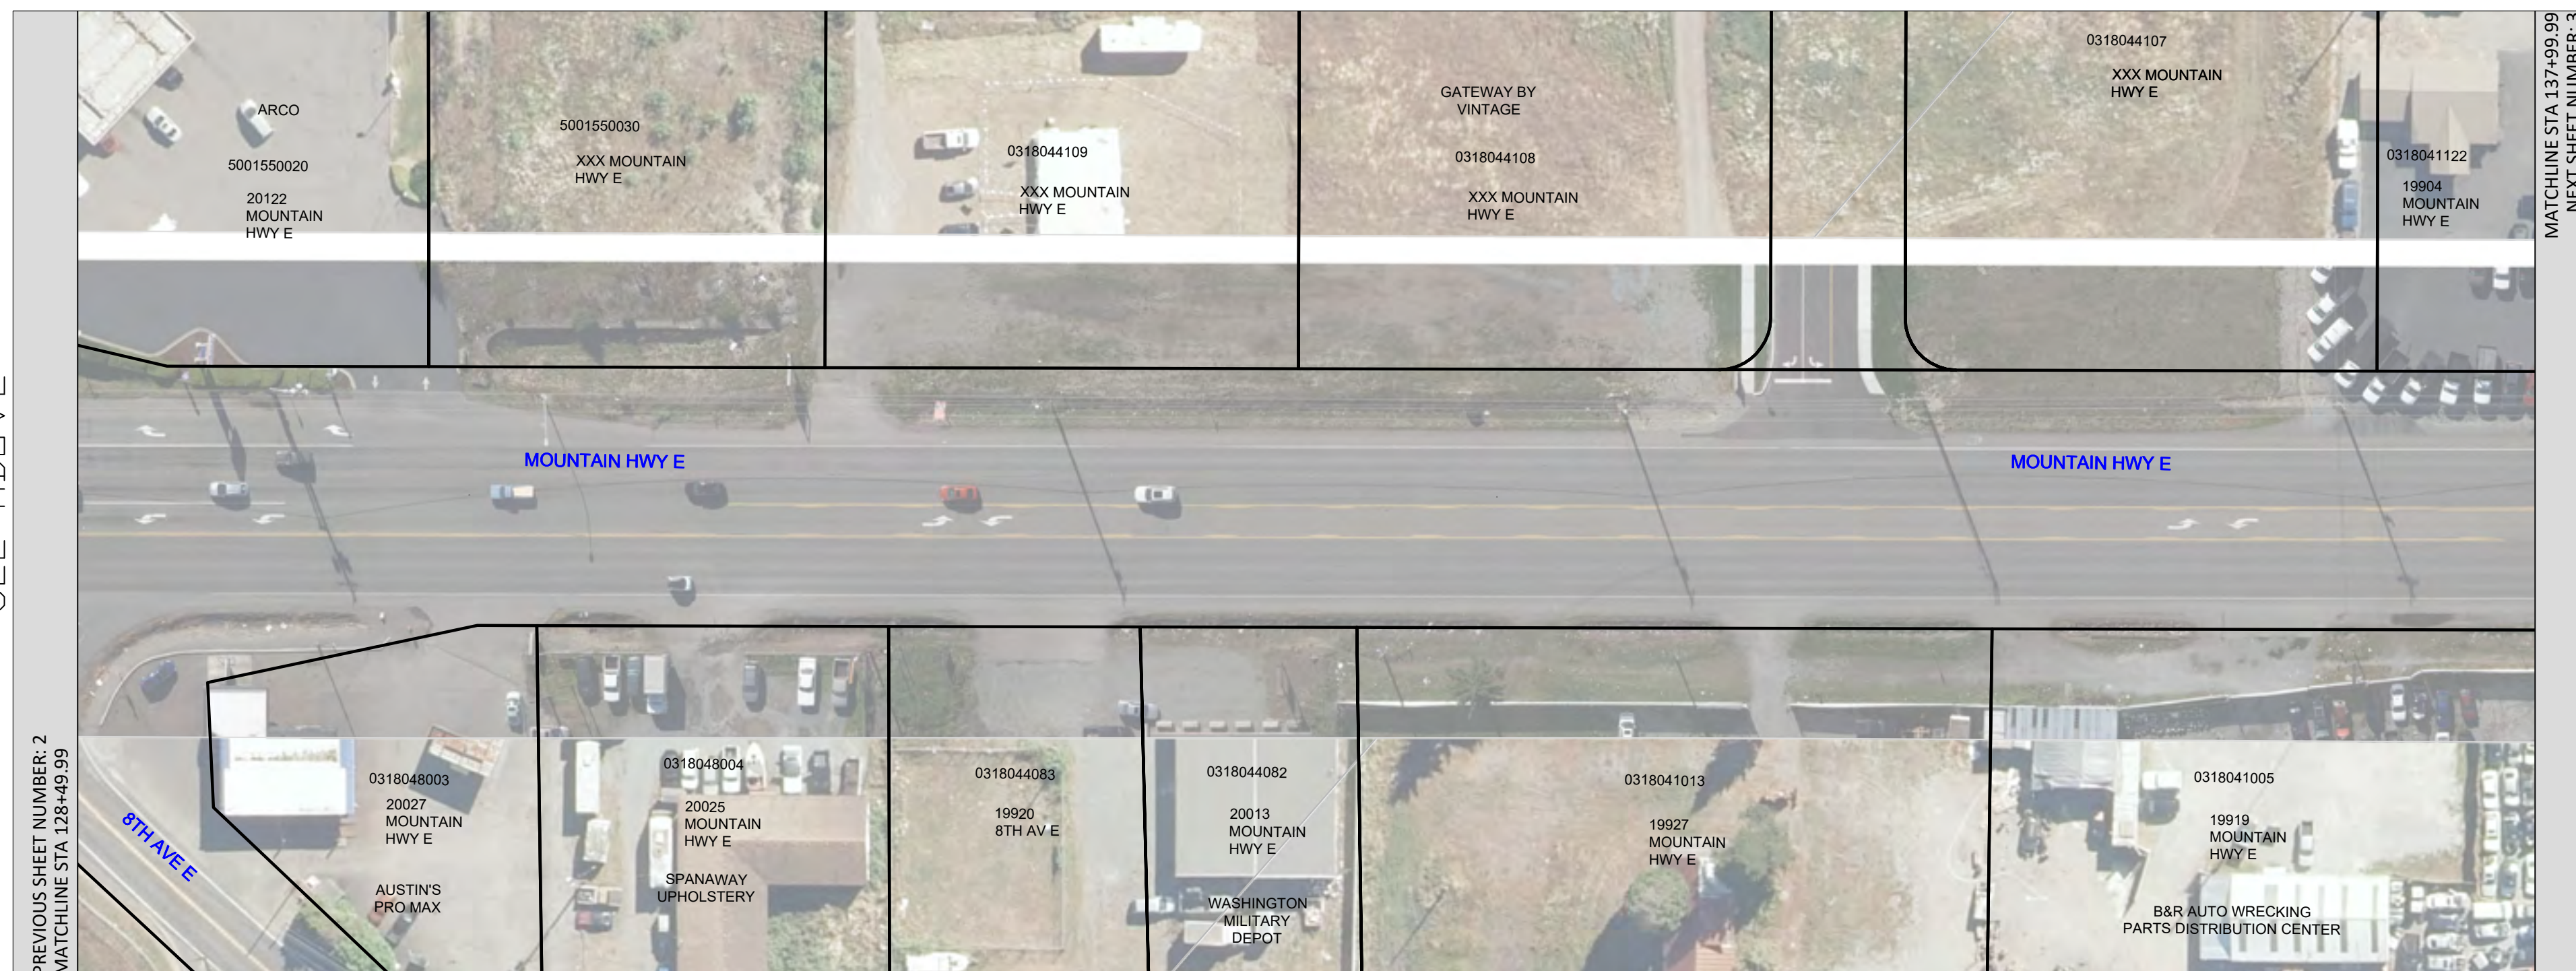

SEE ABOVE

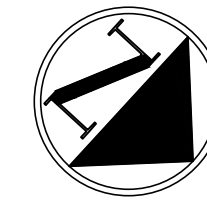


**LEGEND**

- Property Acquisition
- BRT Station
- Sidewalk
- Bus Only Lane
- Bike Lane
- Sidewalk Ramp
- New/Modified Traffic Signal
- New Pedestrian Hybrid Beacon


<p>099 3RD AVENUE, SUITE 2200 SEATTLE, WASHINGTON 98104-4020 PH: 206-382-6200</p>				<table border="1" style="width: 100%; border-collapse: collapse;"> <tr> <td style="width: 5%;">NO</td> <td style="width: 40%;">REVISION</td> <td style="width: 15%;">DATE</td> <td style="width: 10%;">APPD</td> </tr> <tr> <td> </td> <td> </td> <td> </td> <td> </td> </tr> </table>	NO	REVISION	DATE	APPD					<table border="1" style="width: 100%; border-collapse: collapse;"> <tr> <td style="width: 15%;">FINAL CONSTRUCTION CHECKED</td> <td style="width: 15%;">DATE</td> <td style="width: 15%;">SCALE</td> </tr> <tr> <td> </td> <td>12/1/2020</td> <td>1" = 50"</td> </tr> <tr> <td>BY</td> <td>DESIGNED</td> <td>CHECKED</td> </tr> <tr> <td> </td> <td> </td> <td> </td> </tr> <tr> <td>DATE</td> <td>DRAWN</td> <td>PROJECT NAME</td> </tr> <tr> <td> </td> <td> </td> <td> </td> </tr> <tr> <td>FIELD BOOKS</td> <td colspan="2">DRAWING NAME</td> </tr> <tr> <td> </td> <td colspan="2"> </td> </tr> </table>	FINAL CONSTRUCTION CHECKED	DATE	SCALE		12/1/2020	1" = 50"	BY	DESIGNED	CHECKED				DATE	DRAWN	PROJECT NAME				FIELD BOOKS	DRAWING NAME					<p><b>PIERCE TRANSIT</b></p> <p>PACIFIC AVENUE / SR 7 BUS RAPID TRANSIT</p> <p><b>December 2020 Open House</b></p>	<p>ROW Plan Sheet (2)</p> <p>SHEET NO.</p> <p>SHEET 2 OF 40</p>
NO	REVISION	DATE	APPD																																				
FINAL CONSTRUCTION CHECKED	DATE	SCALE																																					
	12/1/2020	1" = 50"																																					
BY	DESIGNED	CHECKED																																					
DATE	DRAWN	PROJECT NAME																																					
FIELD BOOKS	DRAWING NAME																																						



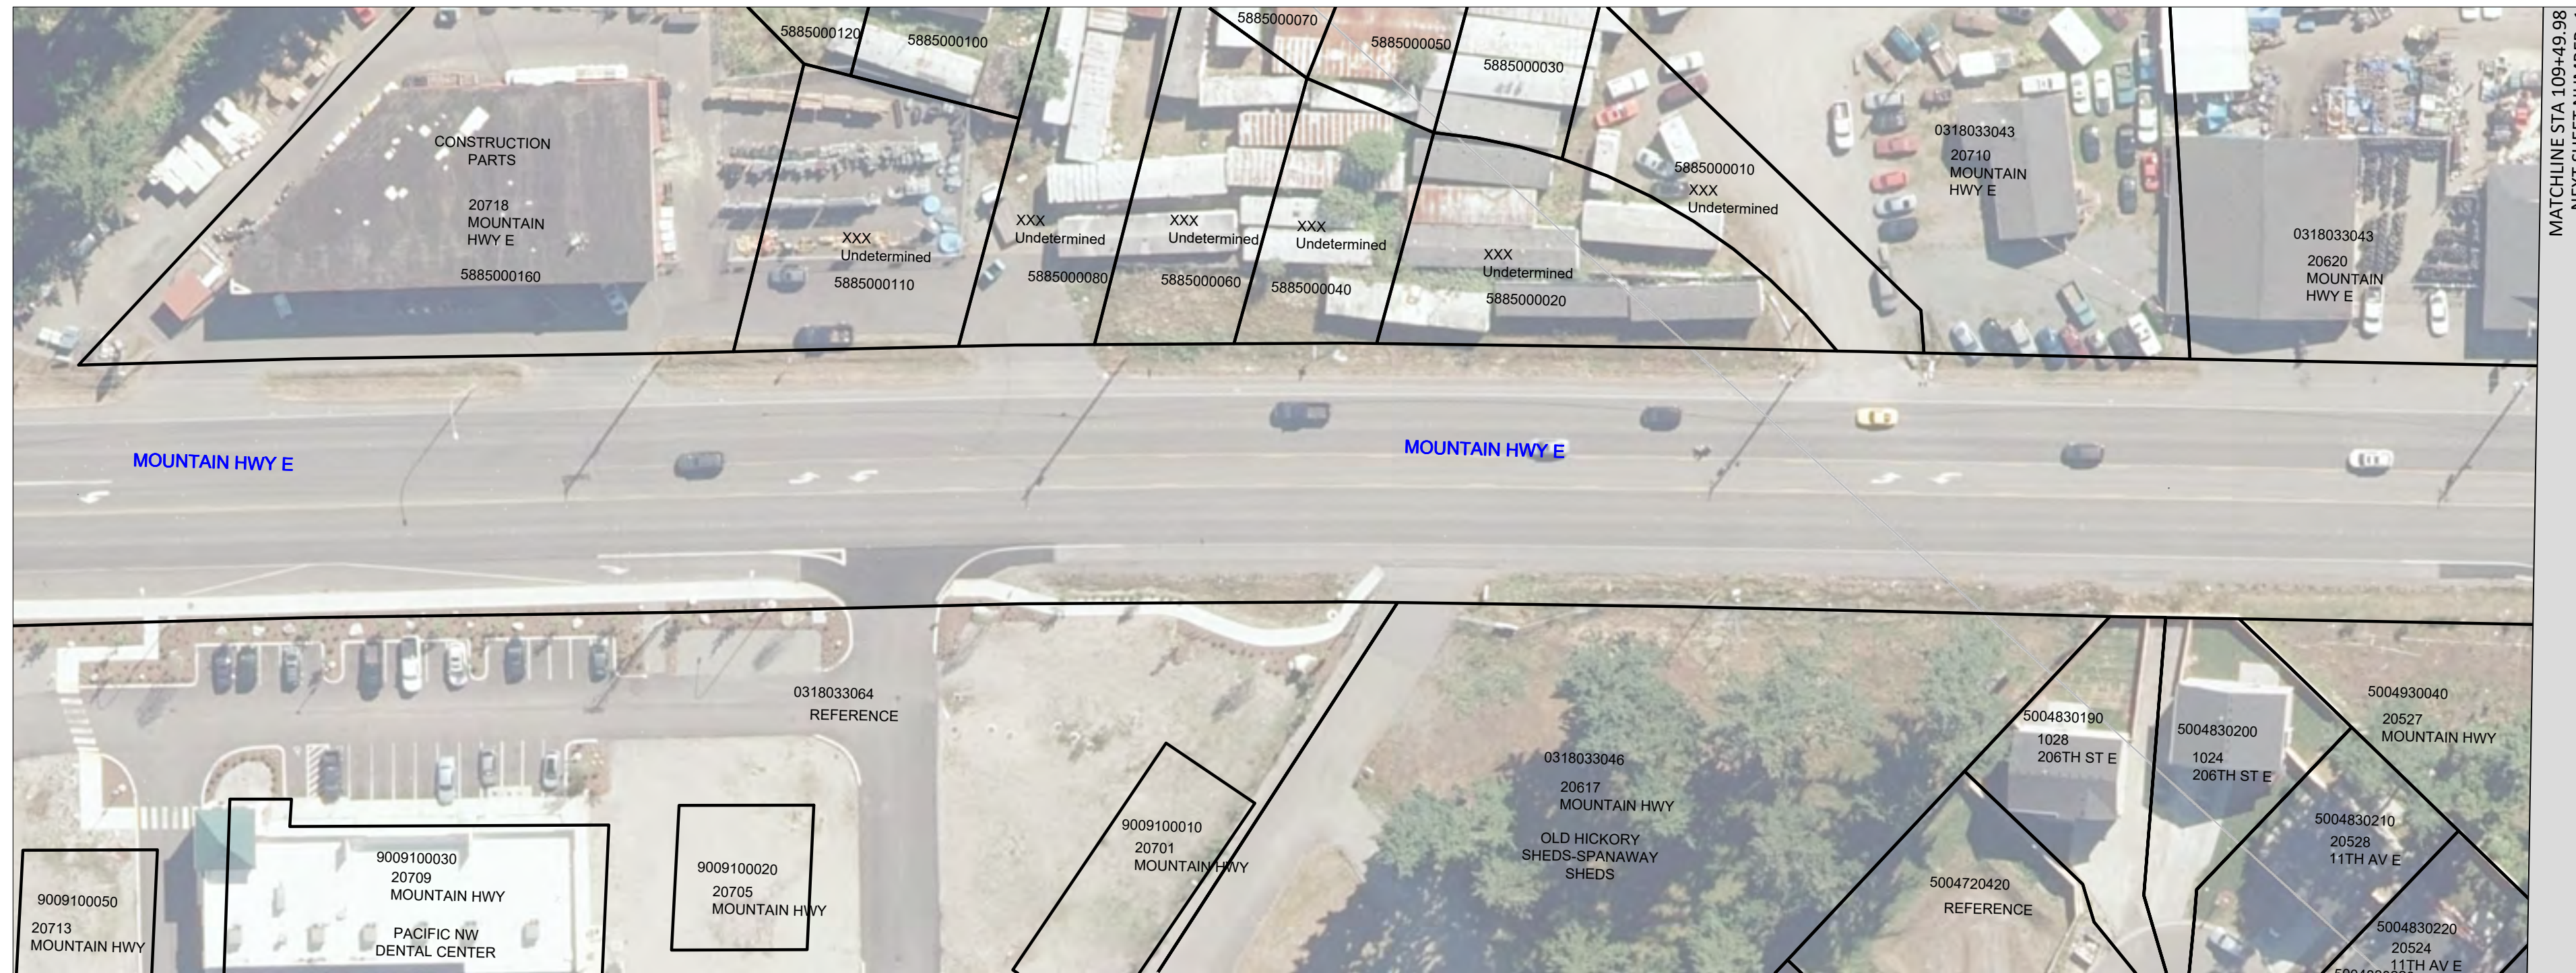


MATCHLINE STA 109+49.88  
NEXT SHEET NUMBER: 1

SEE BELOW

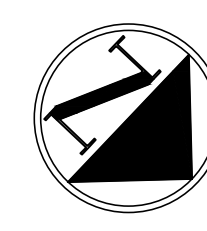


DRAFT

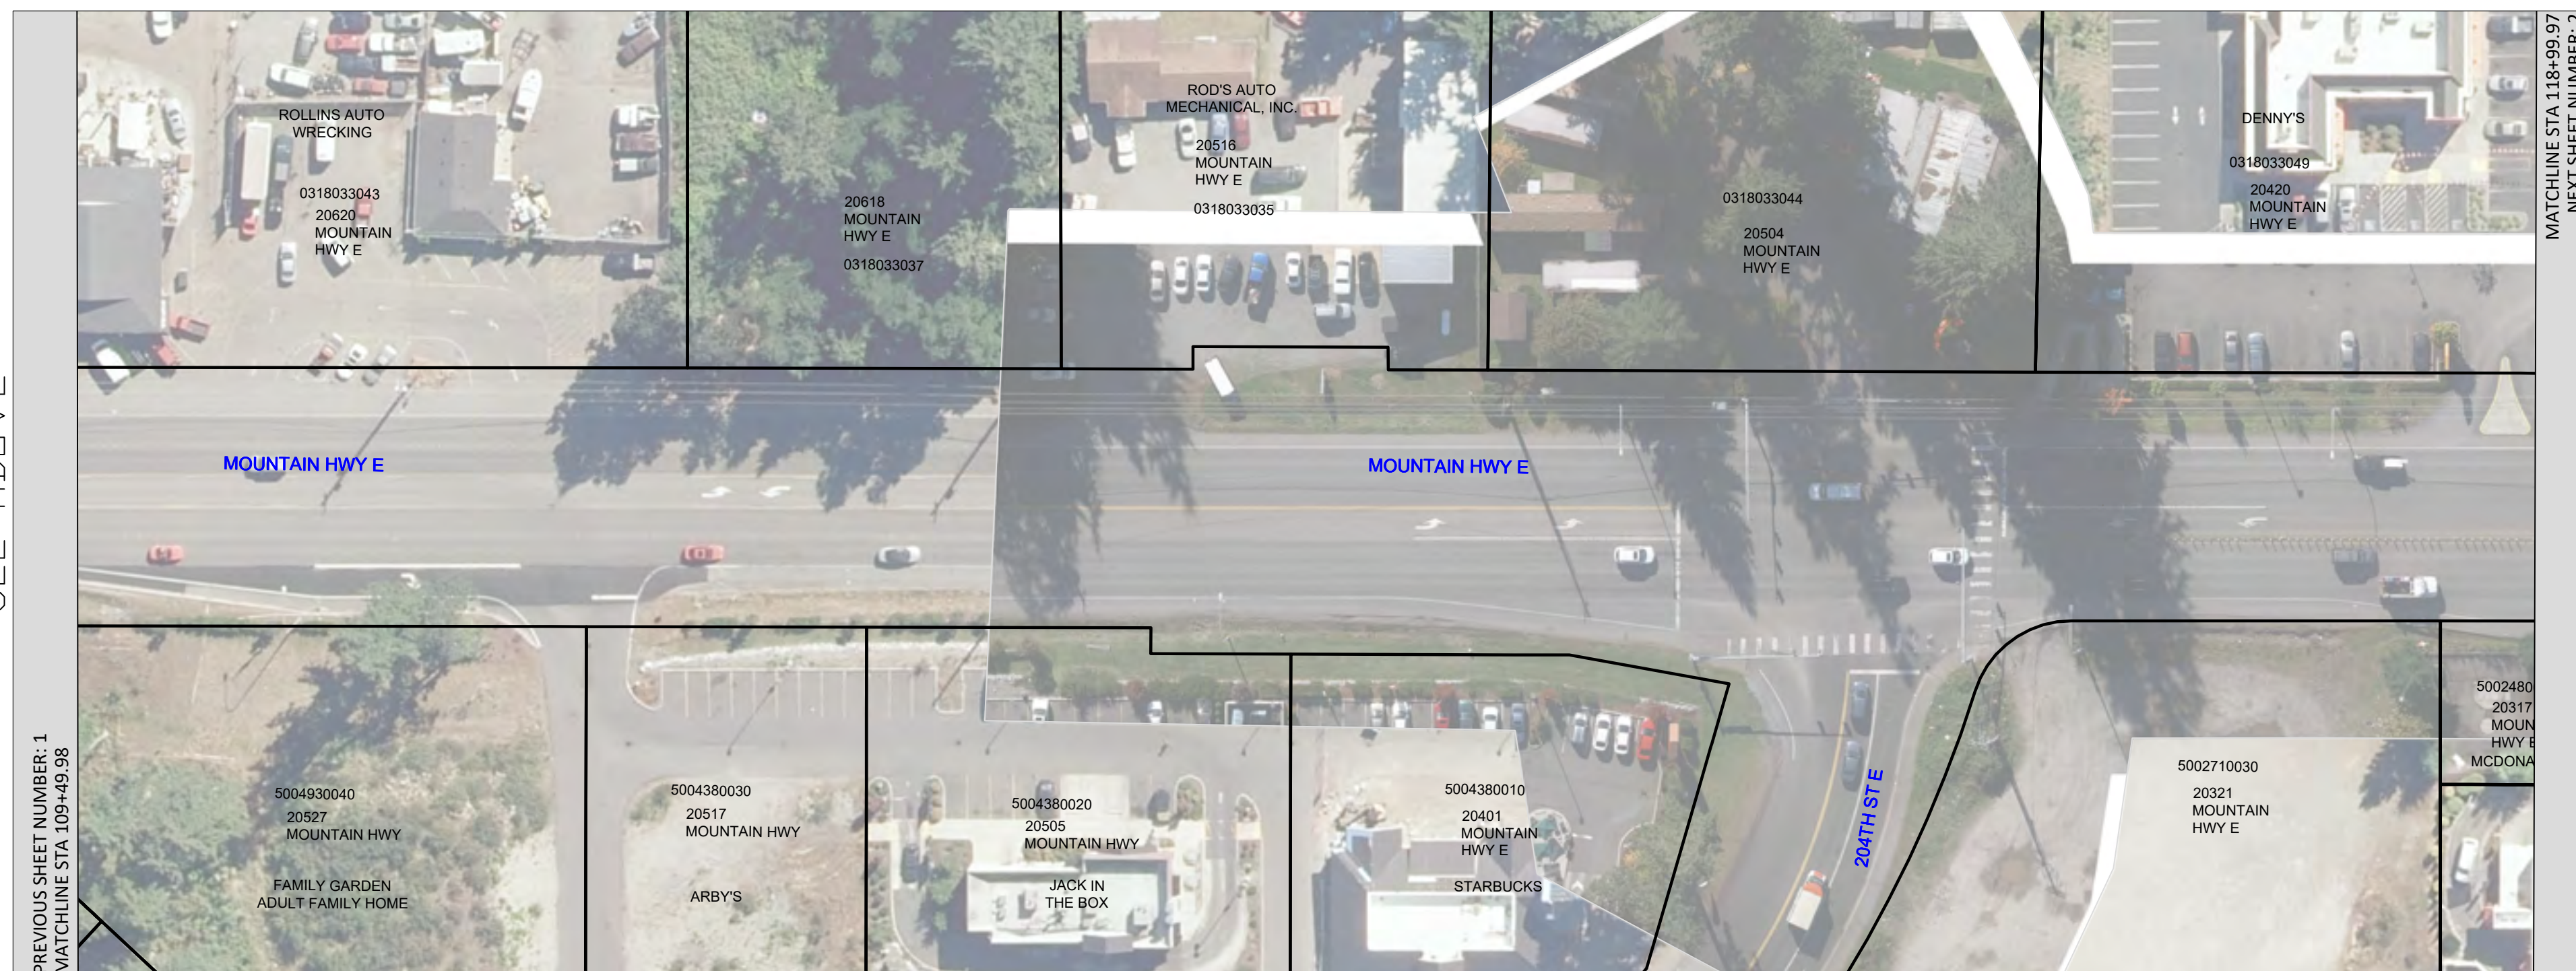

MATCHLINE STA 118+99.97  
NEXT SHEET NUMBER: 2

SEE ABOVE

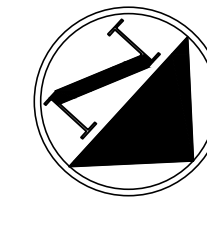

**LEGEND**

- Property Acquisition
- BRT Station
- Sidewalk
- Bus Only Lane
- Bike Lane
- Sidewalk Ramp
- New/Modified Traffic Signal
- New Pedestrian Hybrid Beacon

999 3RD AVENUE, SUITE 3200  
SEATTLE, WASHINGTON 98104-4020  
PH: 206-382-6200

NO	REVISION	DATE	APPD

FINAL CONSTRUCTION CHECKED	DATE	SCALE
	12/1/2020	1" = 50"
DESIGNED	CHECKED	
DRAWN	PROJECT NAME	
DRAWING NAME		

BY: \_\_\_\_\_  
DATE: \_\_\_\_\_  
FIELD BOOKS: \_\_\_\_\_  
DRAWING NAME: \_\_\_\_\_  
ENGINEERING DIVISION MANAGER: \_\_\_\_\_

PIERCE TRANSIT

PACIFIC AVENUE / SR 7 BUS RAPID TRANSIT

December 2020 Open House

ROW Plan Sheet (1)

SHEET NO. \_\_\_\_\_

SHEET 1 OF 40